


56'x100' w/ RETURN EXCAVATION AREA

MINIMUM EXCAVATION AREA IS 60'-0" x 100'-0"

- 1 Start by staking out the Arena Area (60'-0" by 100'-0") to use as a guideline for panels.

NOTE: IF EXCAVATION EXCEEDS THE GIVEN DIMENSIONS OWNER WILL NEED TO COMPENSATE ACCORDINGLY

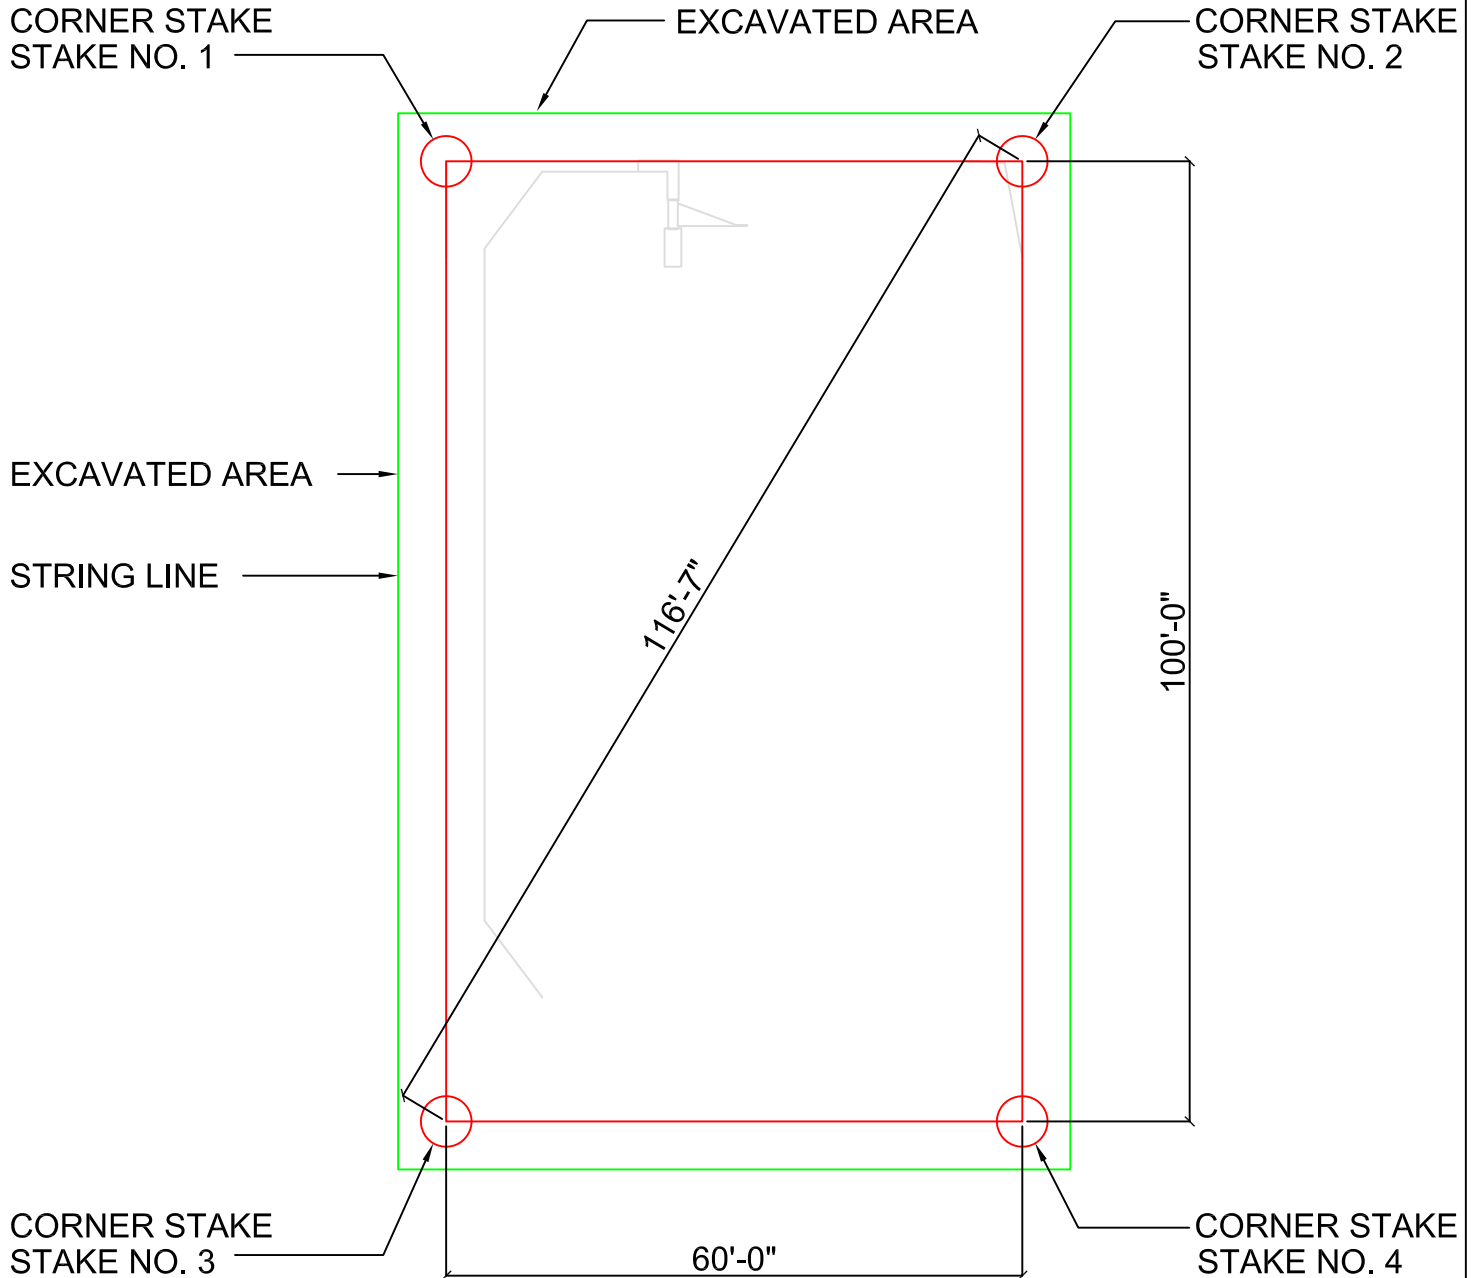

This drawing is the property of RedRiverArenas.com
RedRiverArenas does not authorize the reproduction or
conveyance of any information contained herein
without prior written permission.

EXCAVATION

REDRIVERARENAS.COM

PHONE : 1-325-625-1900

GRA-01B