


- 57 - 16' Panels
- 5 - 16' Panels dc
- 3 - 10' Panels
- 2 - 6' Panels
- 1 - 16' Gates
- 2 - 10' Gates
- 2 - 6' Gates
- 1 - Roping Chute
- 1 - Stripping Chute
- 2 - Sets of 16' Leadups
- 2 - 45° Sections

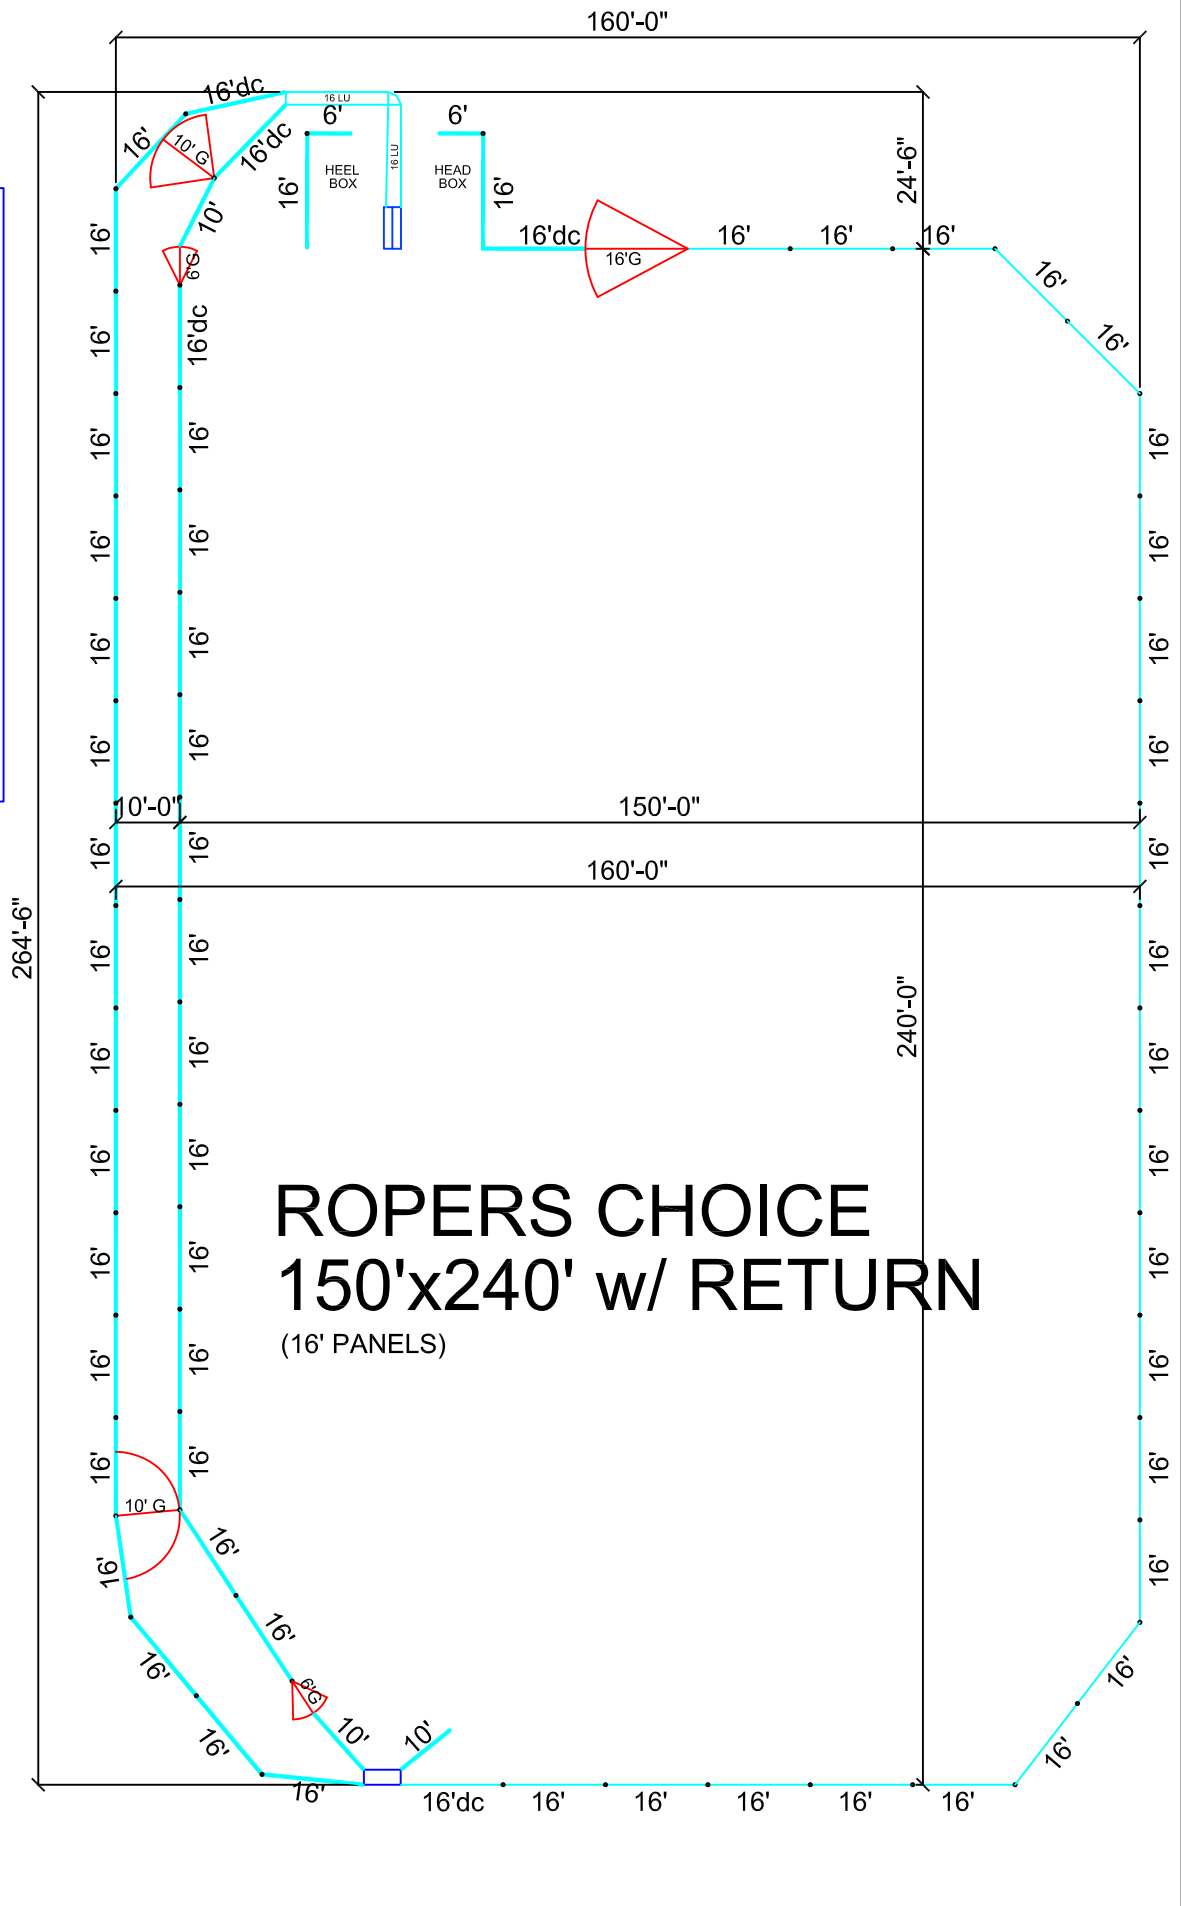

ROPER'S CHOICE
150'x240' w/ RETURN
 (16' PANELS)