


- 80 - 12' Panels
- 1 - 16' Panels
- 1 - 14' Panels
- 5 - 10' Panels
- 2 - 8' Panel

- 3 - 1/2 L Sections
- 2 - 16' Gate
- 1 - 14' Gate
- 3 - 10' Gates
- 3 - 5' Gates
- 1 - 4' Gates

- 1 - Roping Chute
- 1 - Stripping Chute

- 4 - Sets of 10' Leadups
- 1 - Set of Head/Heel Boxes

- 1 - Heel Box
- 1 - Calf Roping Chute
- 2 - Calf Extensions
- 1 - Calf 90°-Section

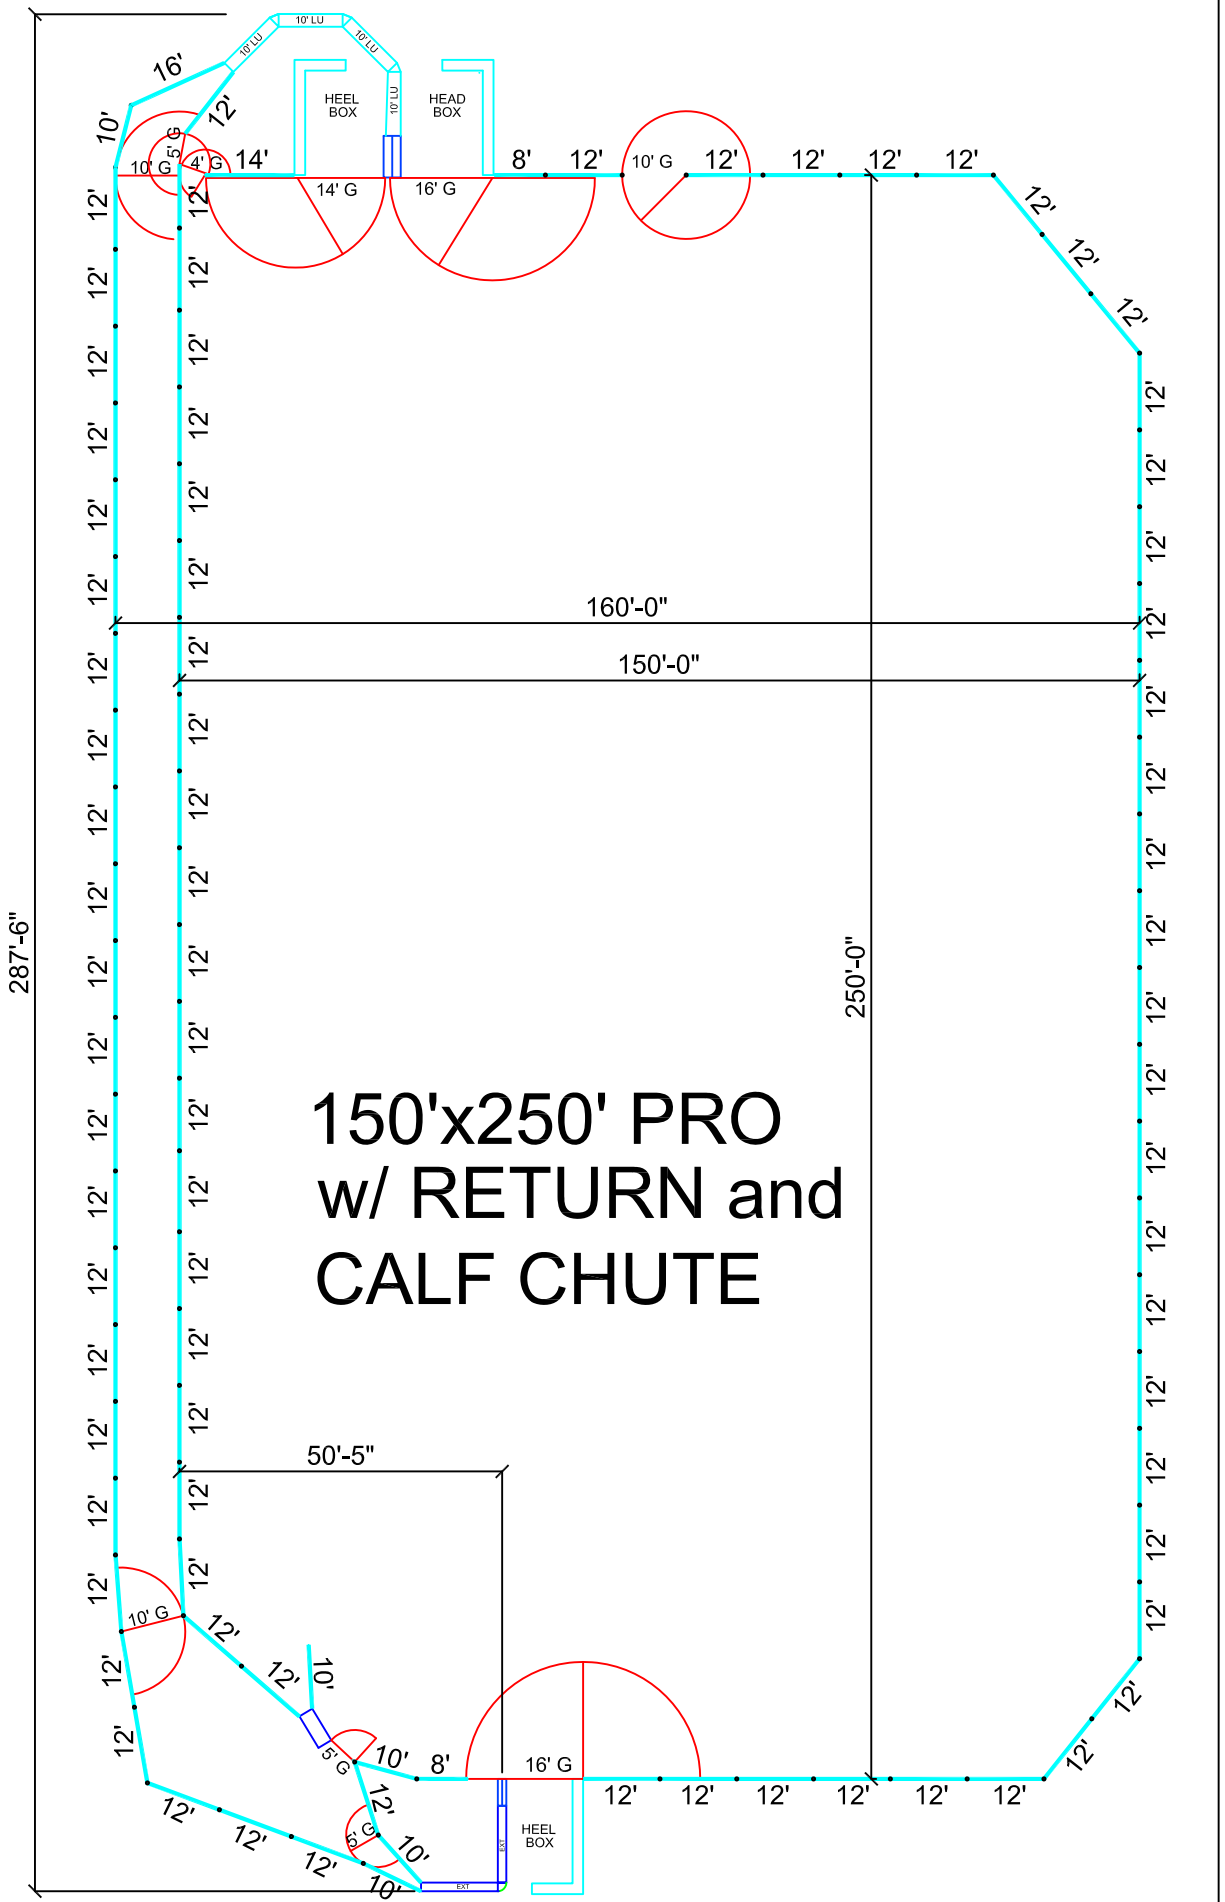

150'x250' PRO w/ RETURN and CALF CHUTE