


- 98 - 12' Panels
- 4 - 10' Panels
- 5 - 10' Gates
- 2 - 5' Gates
- 1 - Roping Chute
- 2 - Extensions
- 1 - Stripping Chute
- 1 - Set of Head/Heel Boxes
- 1 - Calf Roping Chute
- 3 - Calf Extensions
- 1 - Calf Extension 90
- 1 - Heel Box

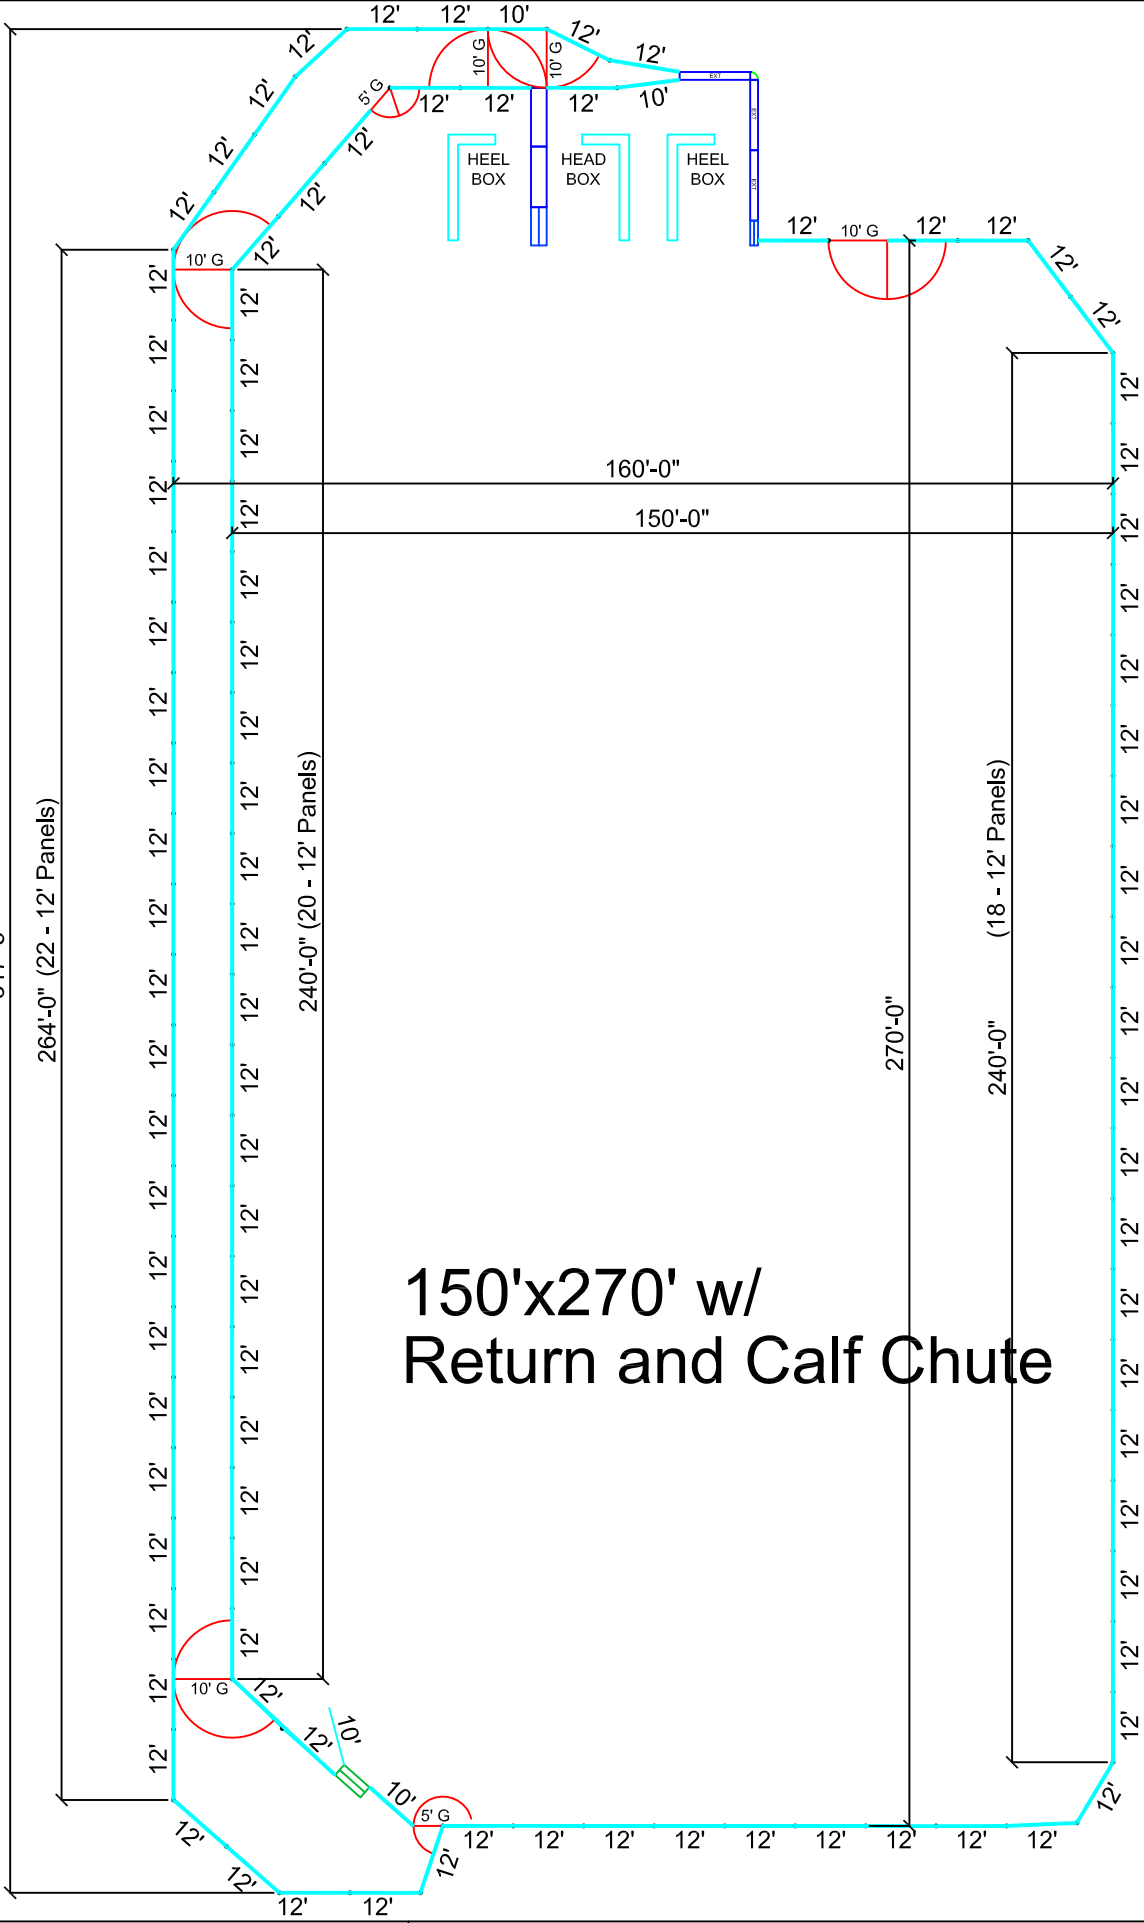

150'x270' w/ Return and Calf Chute