


- 99 - 12' Panels
- 5 - 10' Panels
- 2 - 16' Panels
- 1 - 2' Panels
- 3 - 10' Gates
- 2 - 5' Gates

- 1 - Roping Chute
- 1 - Stripping Chute

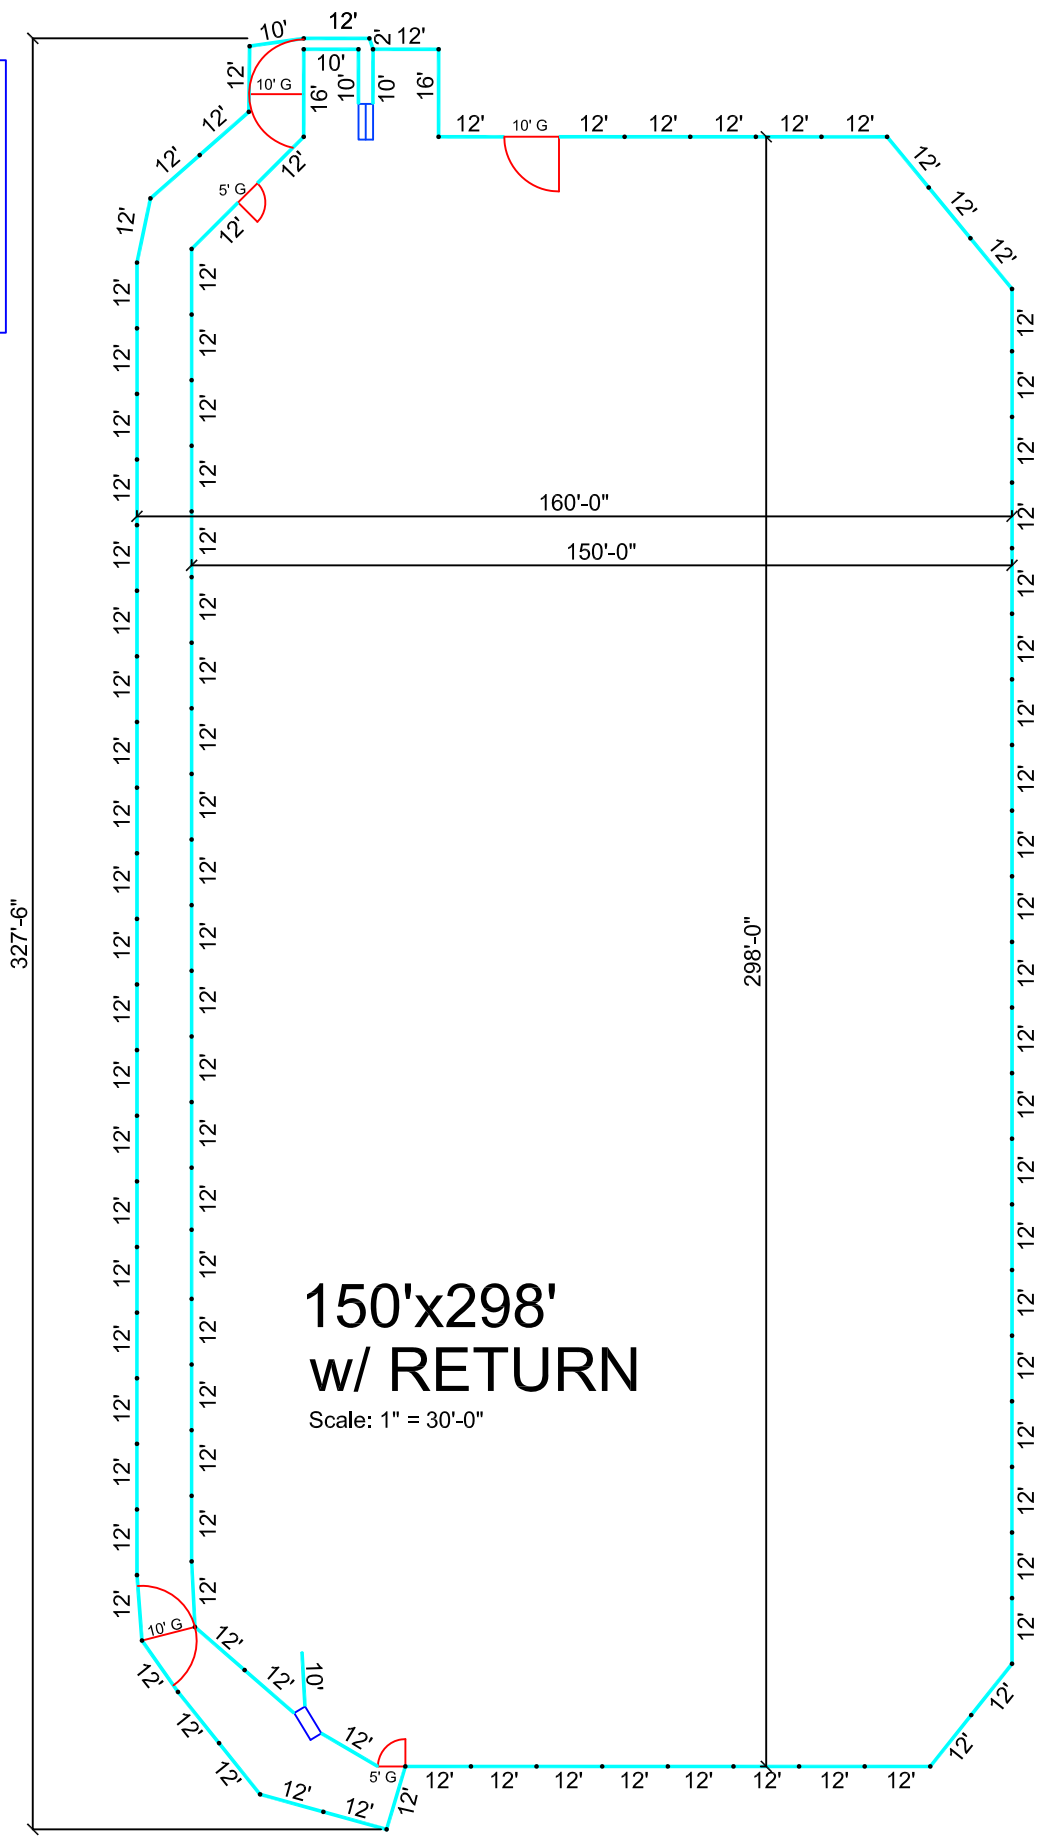

150'x298'
w/ RETURN
 Scale: 1" = 30'-0"