


- 69 - 12' panels
- 2 - 16' panels
- 1 - 10'- panel
- 2 - 12' gates
- 3 - 10' gates
- 2 - 5' gates
- 1 - Roping Chute
- 2 - Extensions
- 1 - L Section

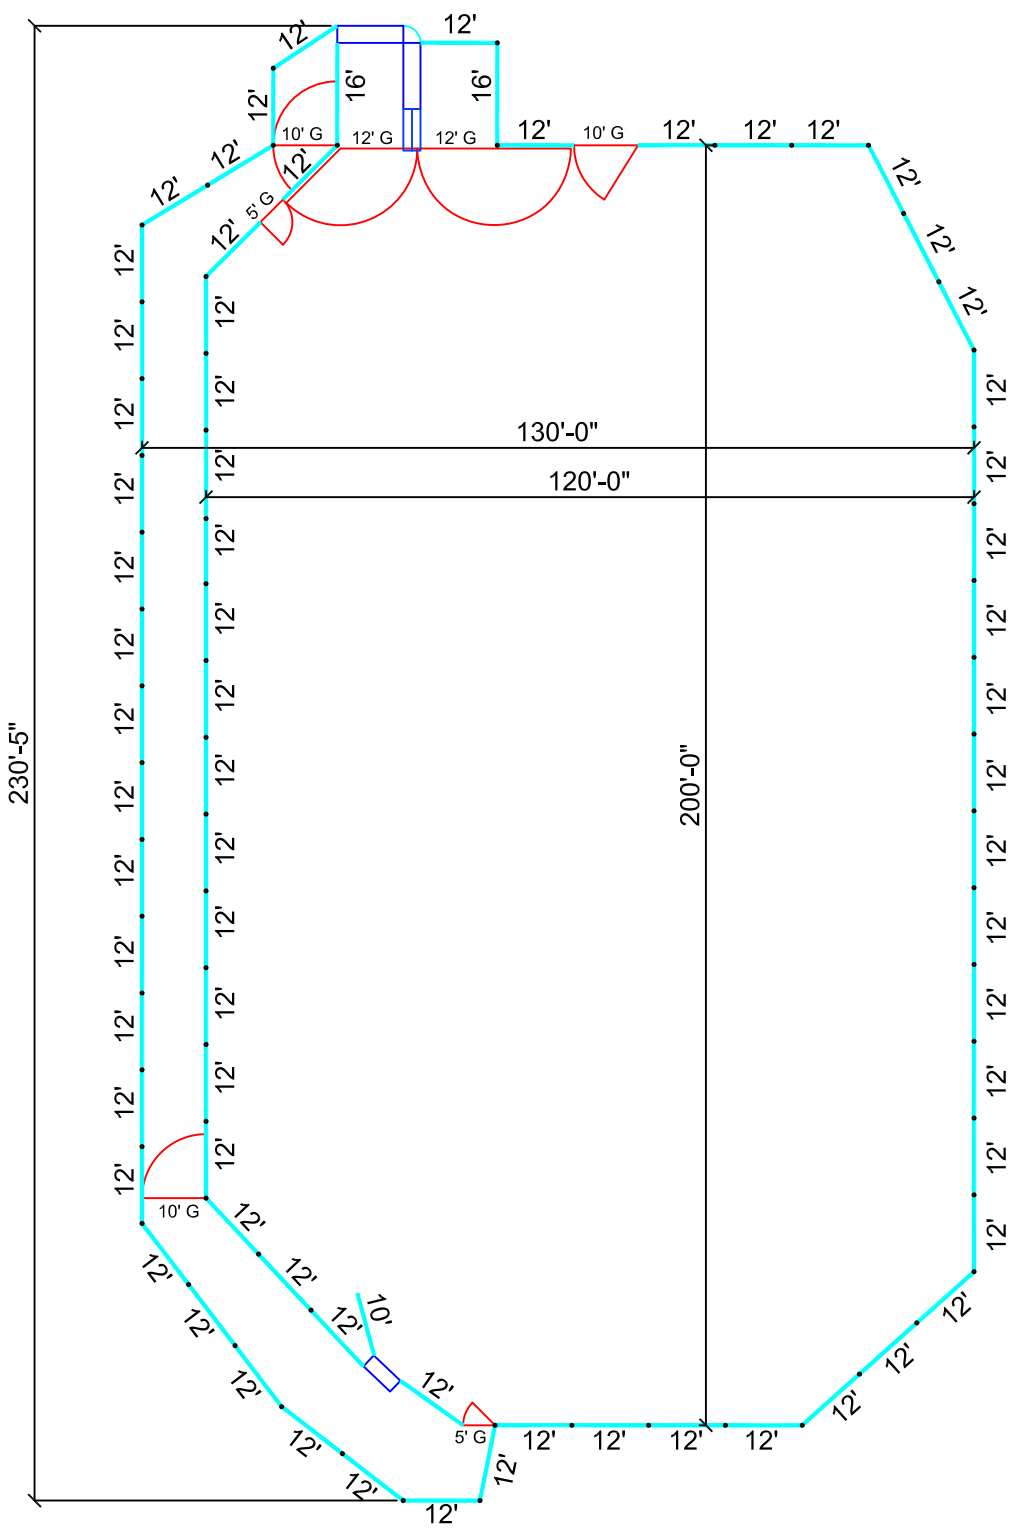

120'x200' w/ RETURN

Scale: 1" = 30'-0"