


- 149 - 10' Panels
- 3 - 12' Panels
- 2 - 14' Panels
- 1 - 16' Panels
- 1 - 16' Gates
- 1 - 14' Gates
- 4 - 10' Gates
- 12 - 10' WT Gates
- 1 - 5' WT Gates
- 1 - 4' WT Gates
- 1 - Roping Chute
- 1 - Stripping Chute
- 5 - Extensions
- 3 - 1/2 L Sections

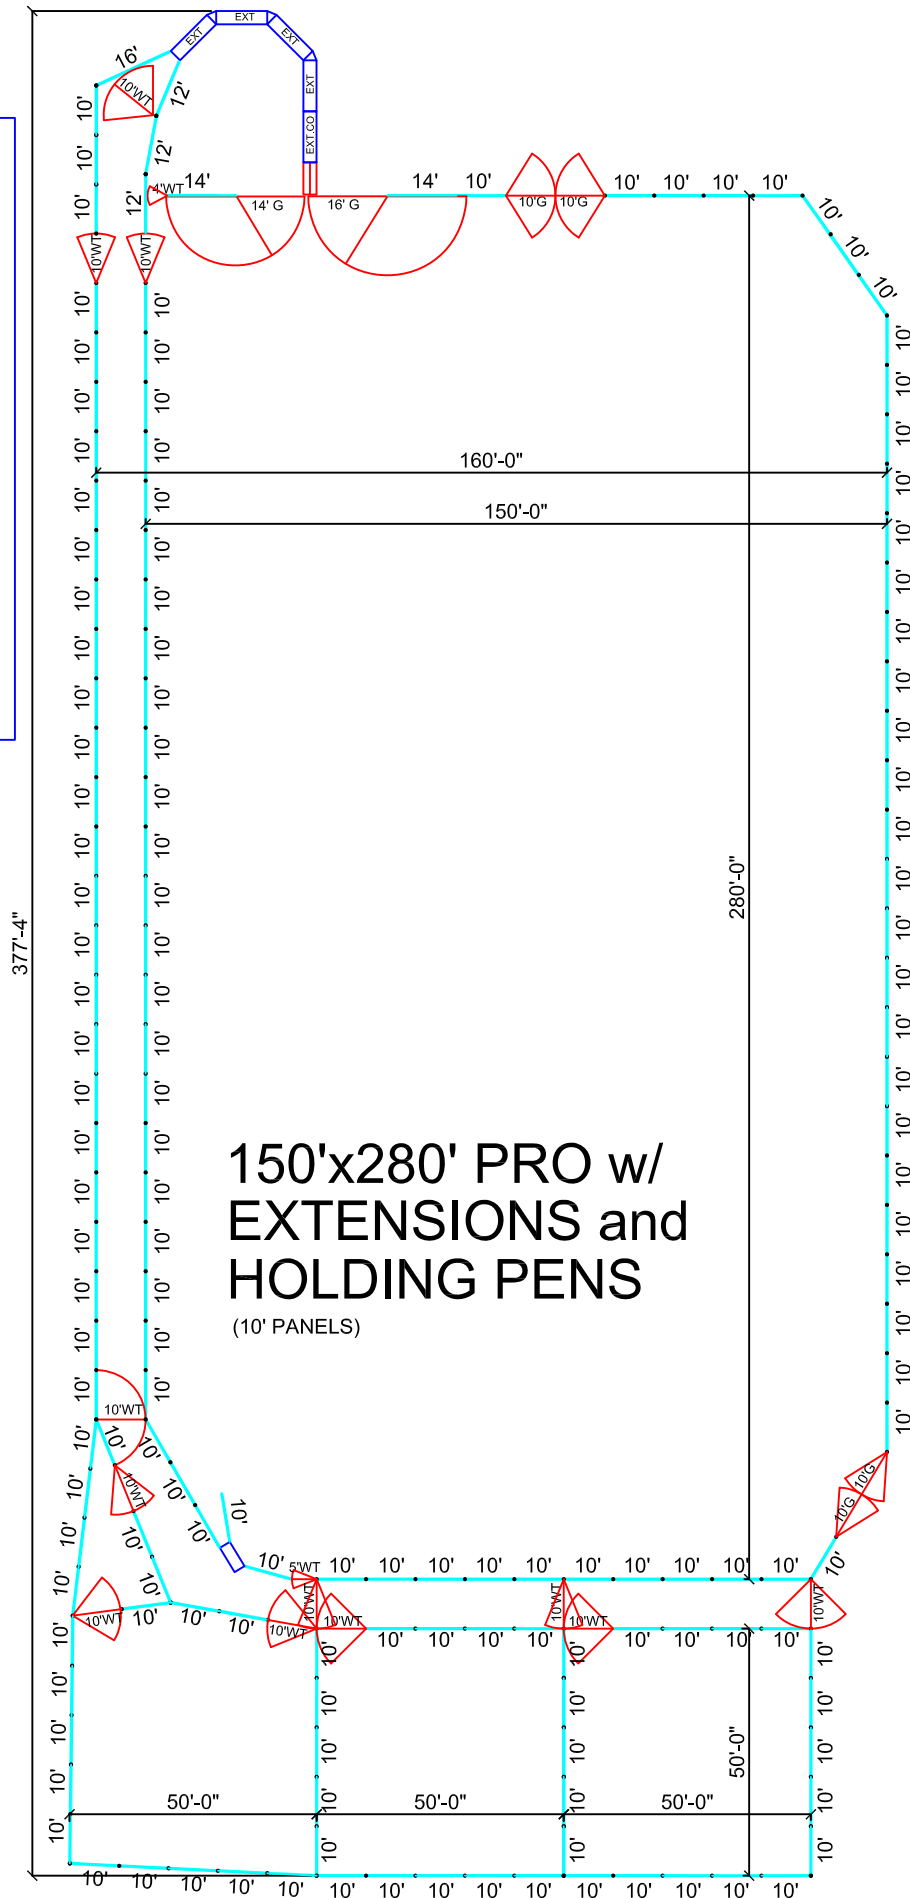

150'x280' PRO w/ EXTENSIONS and HOLDING PENS

(10' PANELS)