

- 102 - 10' Panels
- 2 - 12' Panels
- 5 - 6' Panels


- 13 - 10' Gates
- 3 - 6' Gates

- 1 - Roping Chute
- 2 - Extensions
- 1 - Stripping Chute

- 1 - Set of Head/Heel Boxes

- 1 - Calf Roping Chute
- 2 - Calf Extensions

- 1 - Heel Box

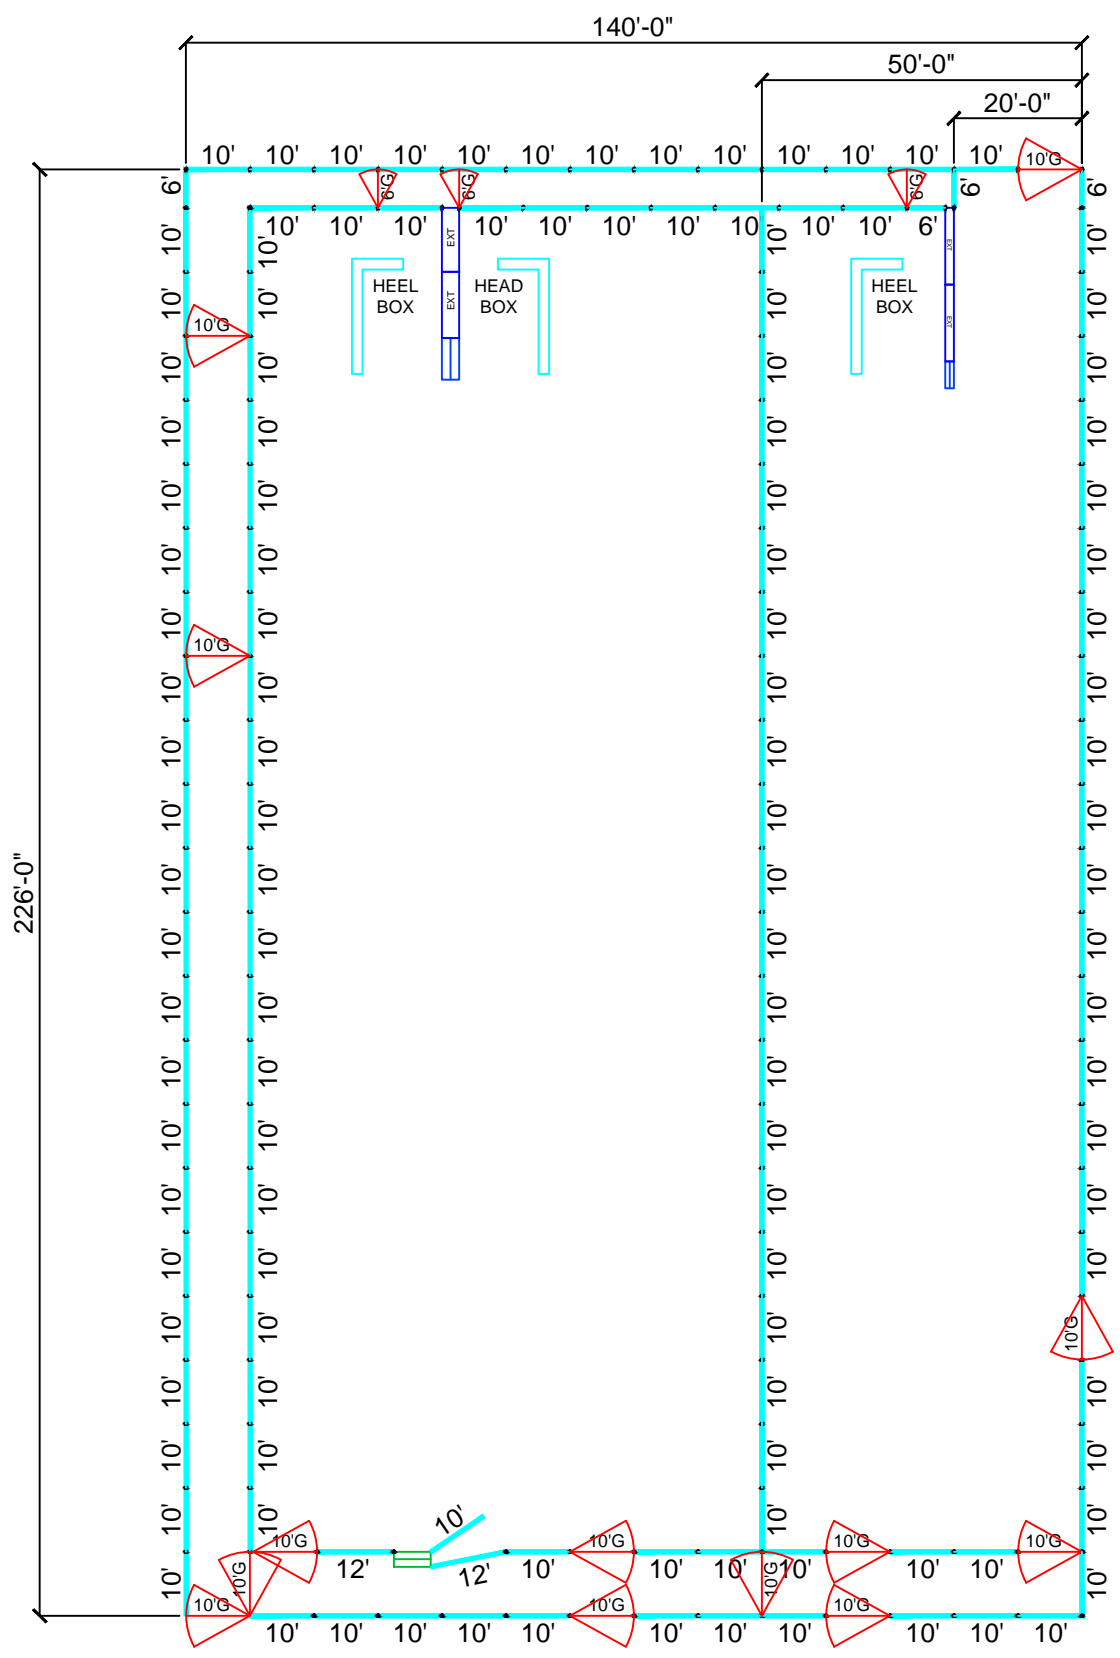

140'x226' w/ RETURN and CALF CHUTE

(10' PANELS)