


- 81 - 12' Panels
- 7 - 10' Panels
- 2 - Sets of 16' Leadups
- 2 - 45° Section
- 5 - 10' Gates
- 3 - 5' Gates
- 1 - 4' Gates
- 1 - Set of Head/Heel Boxes
- 1 - Heel Box
- 1 - Roping Chute
- 1 - Stripping Chute
- 1 - Calf Roping Chute
- 1 - Calf L Section
- 2 - Calf Extension

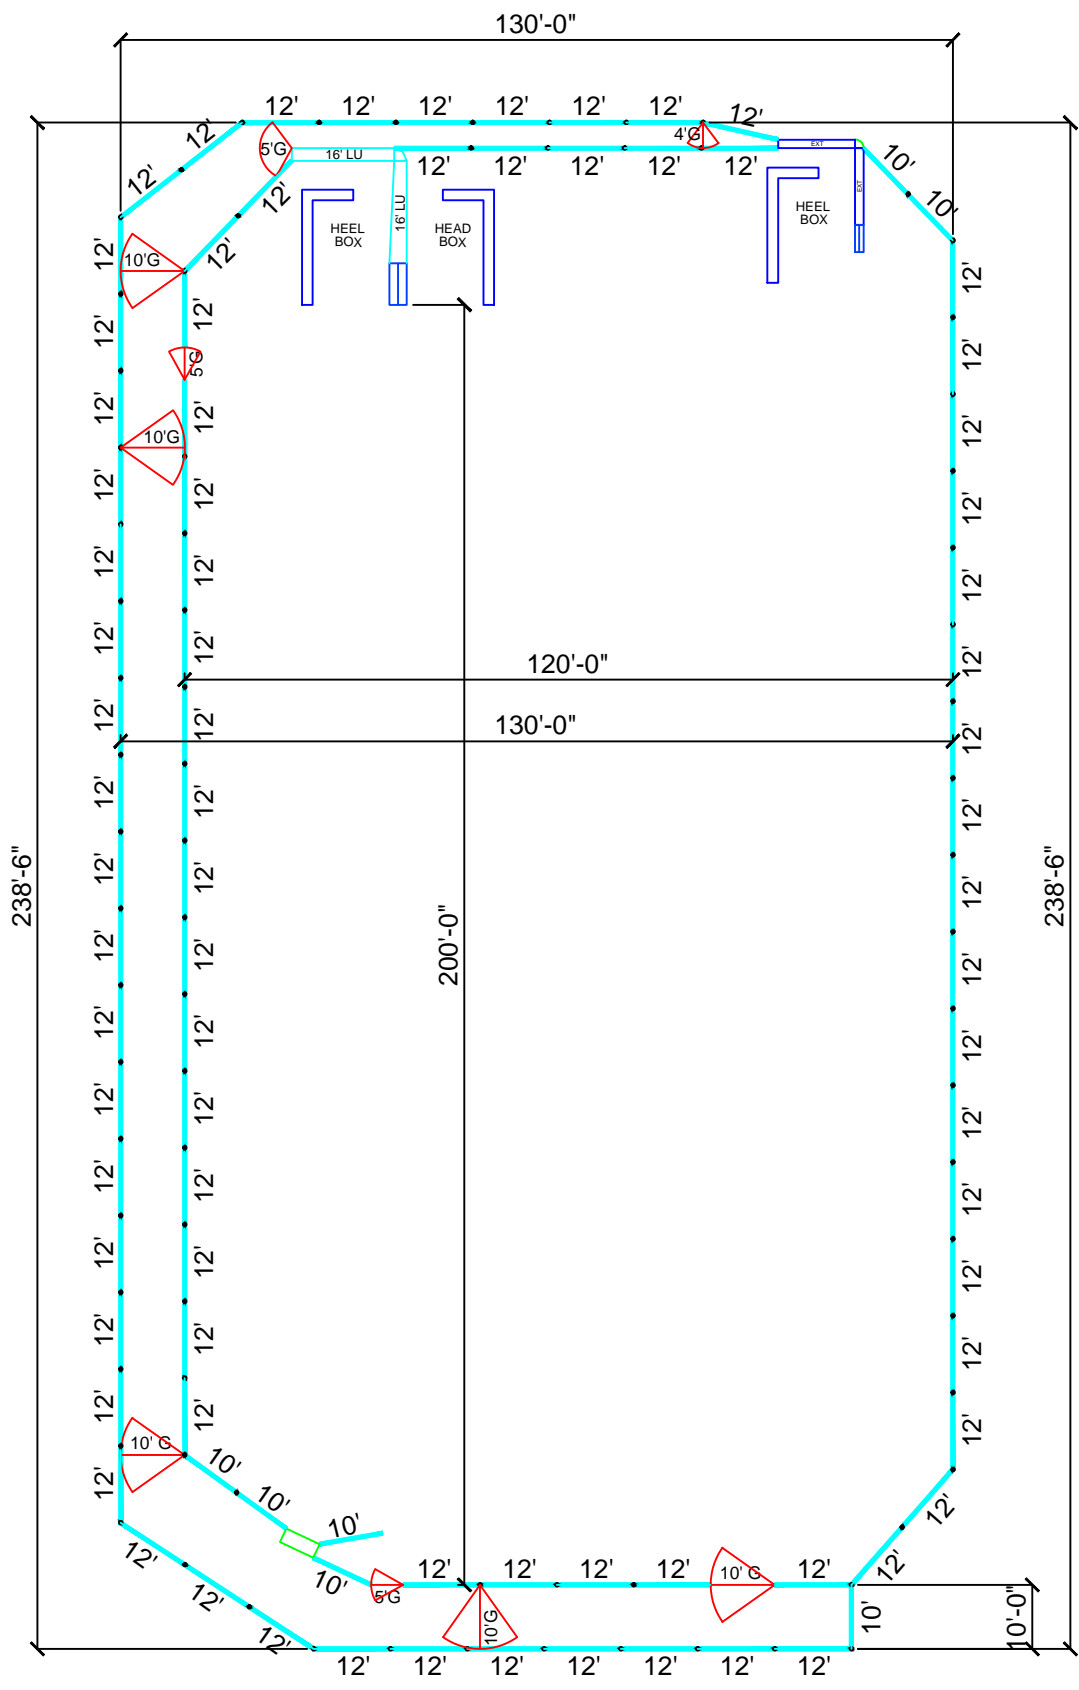

120'x200' w/ RETURN w/ CALF CHUTE

Scale: 1" = 30'-0"