


- 61 - 12' Panels
- 9 - 10' Panels
- 2 - 12' Gates
- 4 - 10' Gates
- 2 - 6' Gates
- 1 - Heel Box
- 1 - Calf Roping Chute
- 1 - Calf L Section
- 2 - Calf Extension

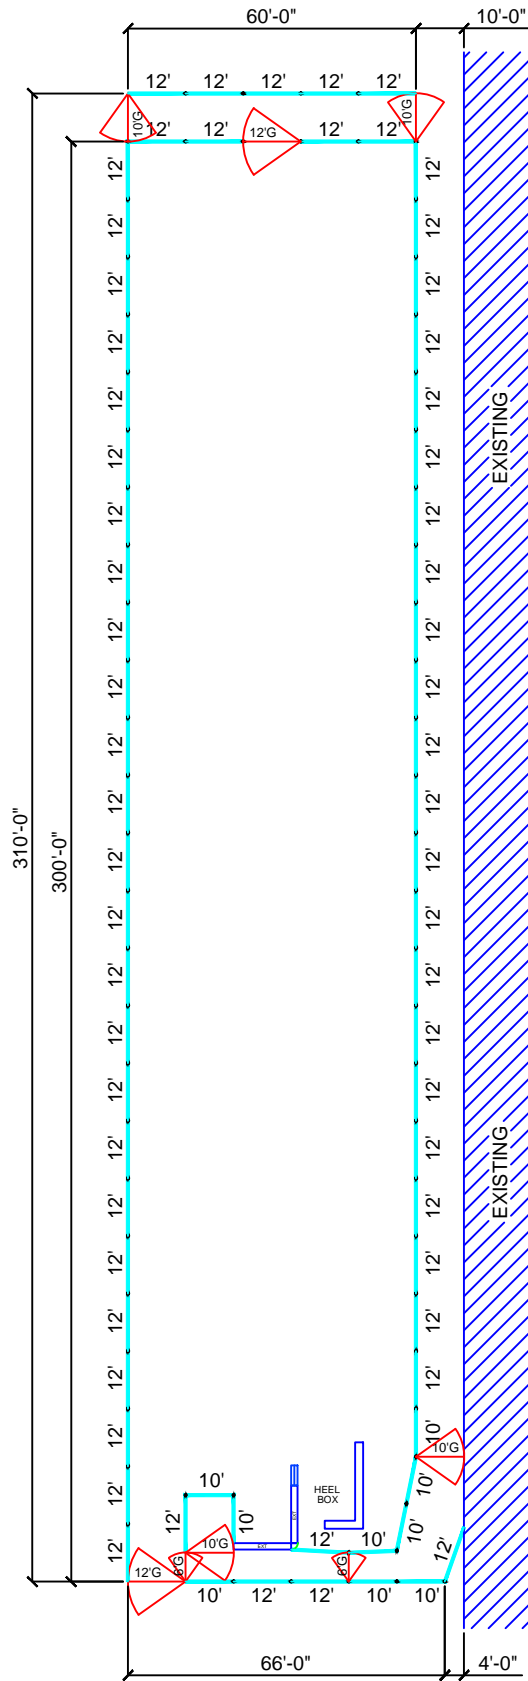

60'x300' w/ CALF CHUTE

Scale: 1" = 40'-0"