


- 300 SERIES
 - 30 - (310) 10' Panels
 - 12 - (308) 8' Panels
 - 2 - (306) 6' Panels
 - 7 - (W310) 10' WT
 - 4 - (W308) 8' WT
- 200 SERIES
 - 52 - (210) 10' Panels
 - 1 - (208) 10' Panels
 - 1 - (212) 12' Panels
 - 2 - (214) 14' Panels
 - 2 - (216) 16' Panels
 - 1 - (W210) 10' WT
 - 1 - (W204) 4' WT
 - 4 - W206-10
 - 2 - W204-10
 - 1 - RS Stripping Chute
 - 6 - Bucking Chutes
 - 2 - L Sections
 - 4 - Slider Sections
 - 8 - Bucking Chute Safety Pads
 - 1 - 16' Gate
 - 1 - 14' Gate
 - 3 - 10' Gate
 - 1 - 4' Gate
 - 1 - Stripping Chute
 - 1 - Roping Chute
 - 1 - Extension w/ cutout
 - 4 - Extensions
 - 3 - 45 Sections

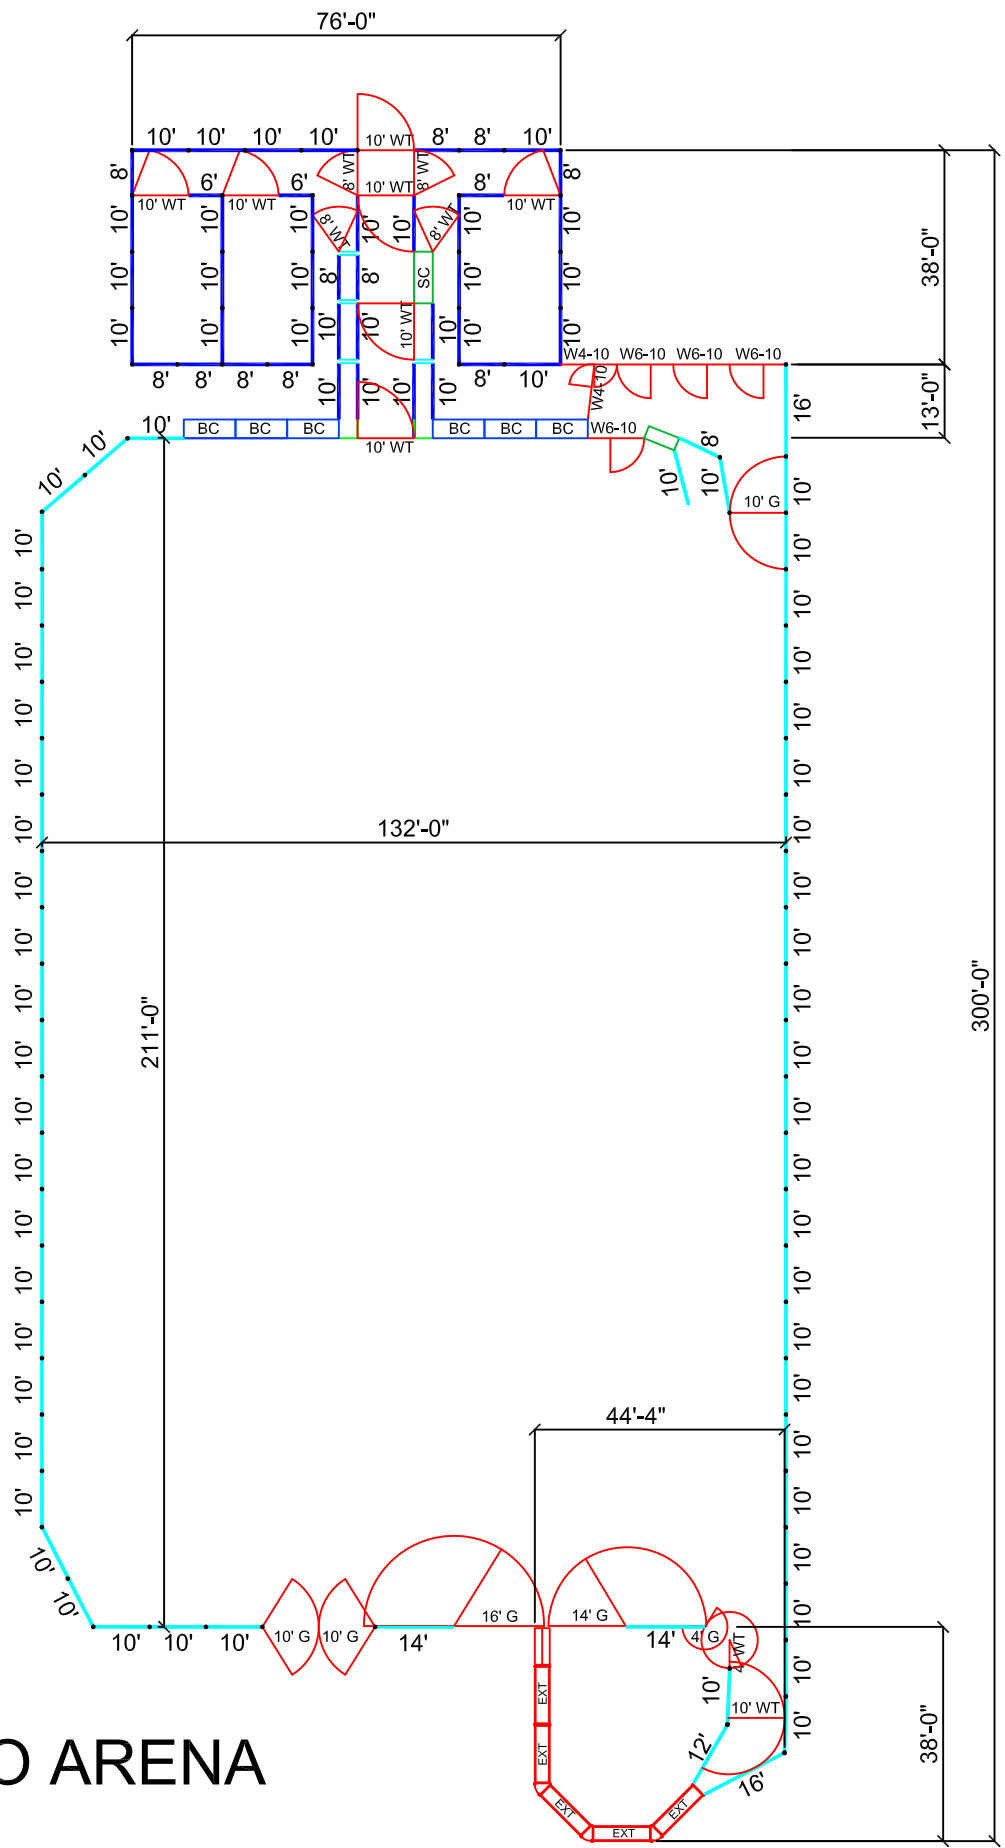

132'x300' FULL RODEO ARENA