


- 132 - 10' Panels
- 4 - 8' Panels
- 6 - 12' Panels
- 2 - 16' Panels
- 1 - Roping Chute
- 2 - Extensions
- 1 - L Section
- 1 - Stripping Chute
- 1 - 16' Gate
- 3 - 5' Gates
- 144 - Posts

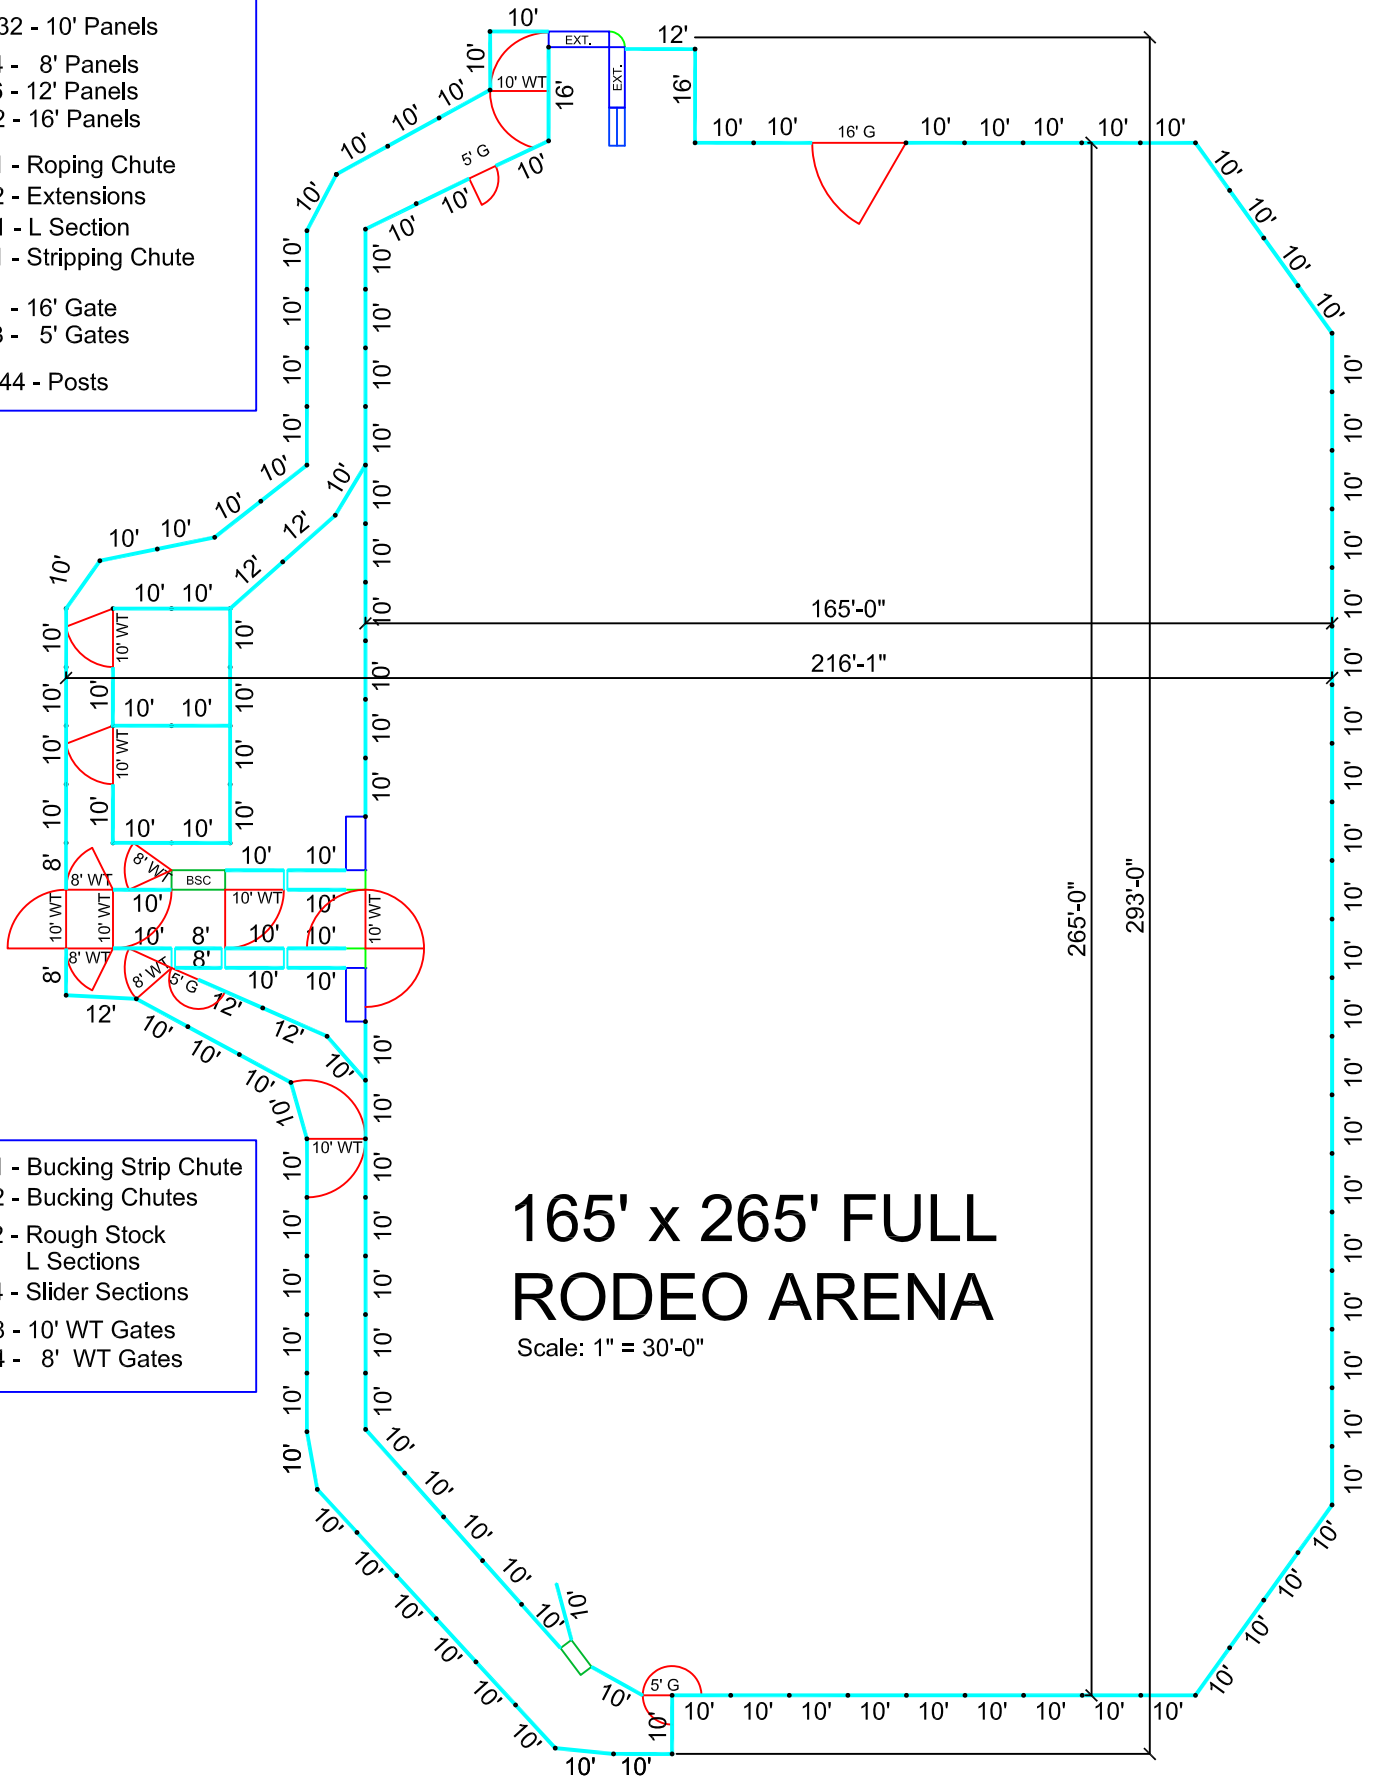

165' x 265' FULL RODEO ARENA

Scale: 1" = 30'-0"

- 1 - Bucking Strip Chute
- 2 - Bucking Chutes
- 2 - Rough Stock L Sections
- 4 - Slider Sections
- 8 - 10' WT Gates
- 4 - 8' WT Gates