


- 300 SERIES PANELS
 - 57 - (310) 10' Panels
 - 6 - (308) 8' Panels
 - 12 - (W310) 10' WT
 - 4 - (W308) 8' WT

- 200 SERIES PANELS
 - 2 - (206) 6' Panels
 - 2 - (208) 8' Panels
 - 100 - (210) 10' Panels
 - 4 - (212) 12' Panels
 - 13 - (W210) 10' WT
 - 2 - (W208) 8' WT
 - 1 - (W204) 4' WT

- 1 - RS Stripping Chute
- 6 - Bucking Chutes
- 2 - L Sections
- 2 - Slider Sections
- 8 - Bucking Chute Safety Pads

- 1 - Stripping Chute
- 1 - Roping Chute
- 1 - Extension w/ cutout
- 2 - Extensions
- 1 - 90 Section
- 2 - 12' Gates

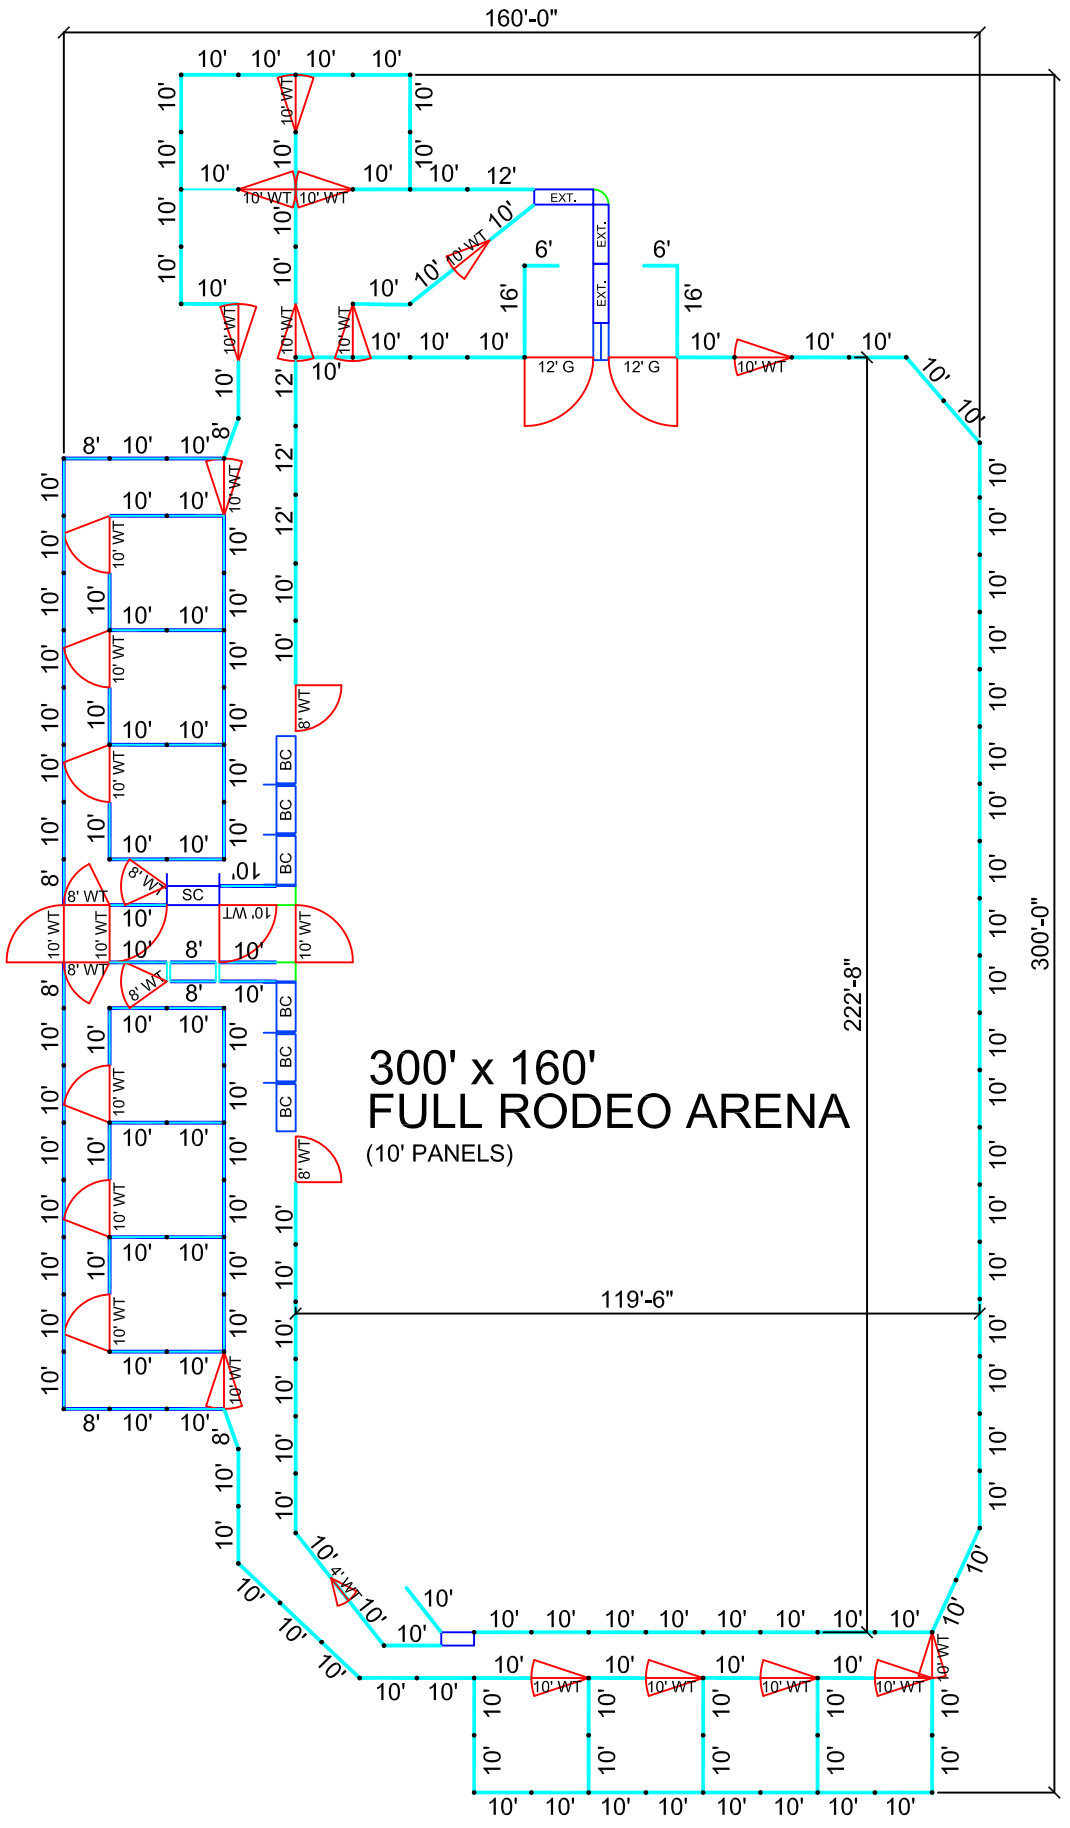

300' x 160'
FULL RODEO ARENA
(10' PANELS)