


89'-9"

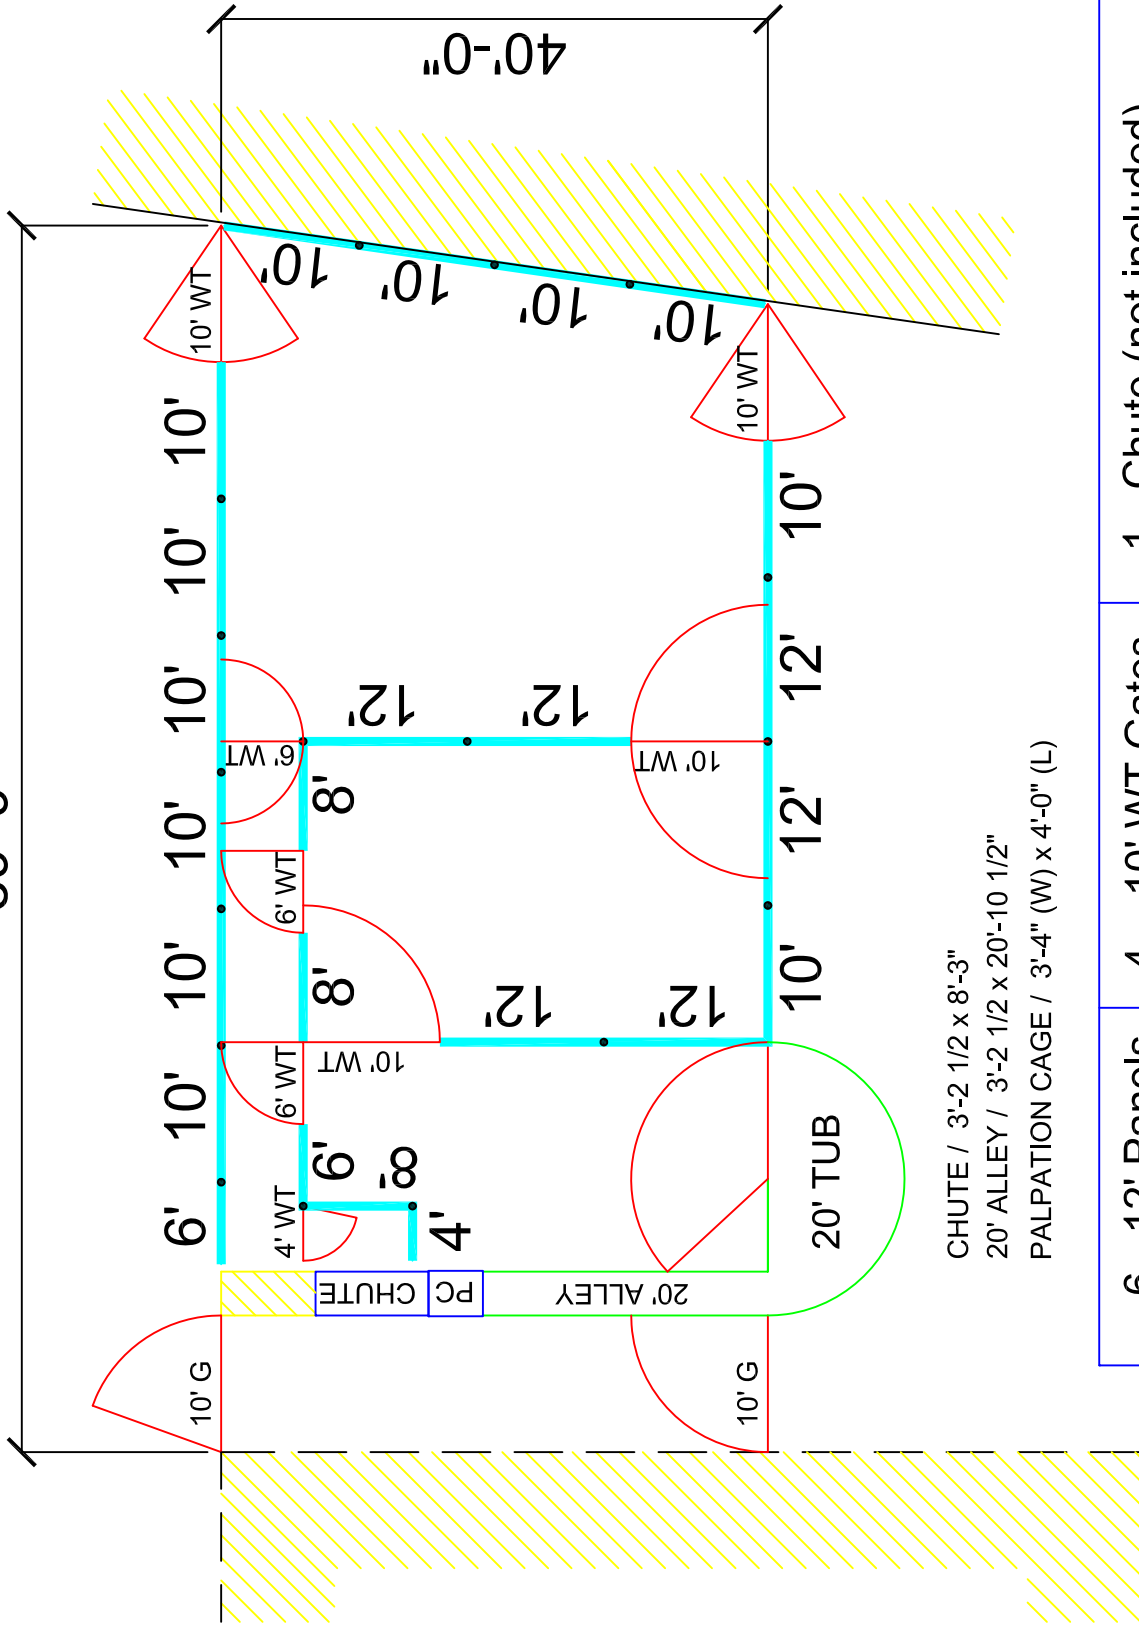

CHUTE / 3'-2 1/2 x 8'-3"

20' ALLEY / 3'-2 1/2 x 20'-10 1/2"

PALPATION CAGE / 3'-4" (W) x 4'-0" (L)

| | | |
|-----------------|------------------|-----------------------------------|
| 6 - 12' Panels | 4 - 10' WT Gates | 1 - Chute (not included) |
| 12 - 10' Panels | 3 - 6' WT Gates | 1 - 20' Alley |
| 3 - 8' Panel | 1 - 4' WT Gate | 1 - Tub |
| 2 - 6' Panel | 2 - 10' Gates | 1 - Palpation Cage (not included) |
| 1 - 4' Panel | | |