


***RED RIVER ARENAS.com***

***“Spend Less, Get More!”***

***800-343-1026***

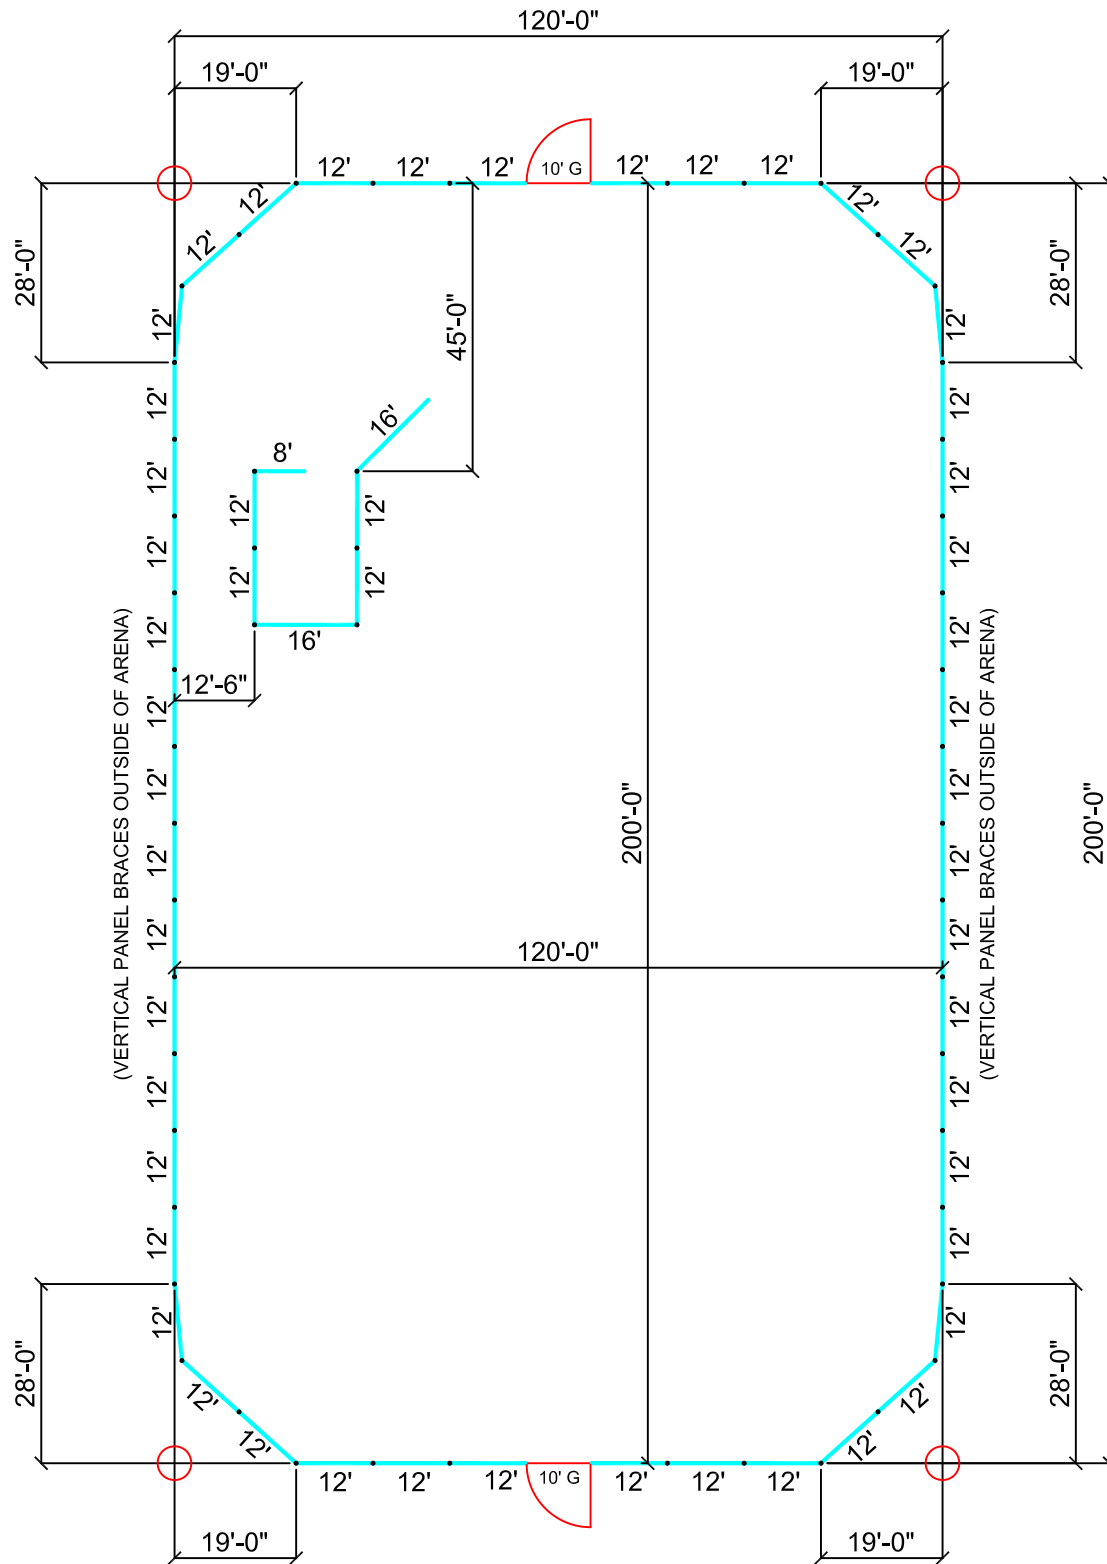

# 120'x200' Team Penning Arena


Scale: 1" = 30'-0"

# 120' x 200' TEAM PENNING ARENA EXCAVATION AREA

MINIMUM EXCAVATION AREA IS 120'-0" BY 200'-0"

- 1 Start by staking out the Arena Area (120'-0" by 200'-0") to use as a guideline for panels.

NOTE: IF EXCAVATION EXCEEDS THE GIVEN DIMENSIONS OWNER  
WILL NEED TO COMPENSATE ACCORDINGLY

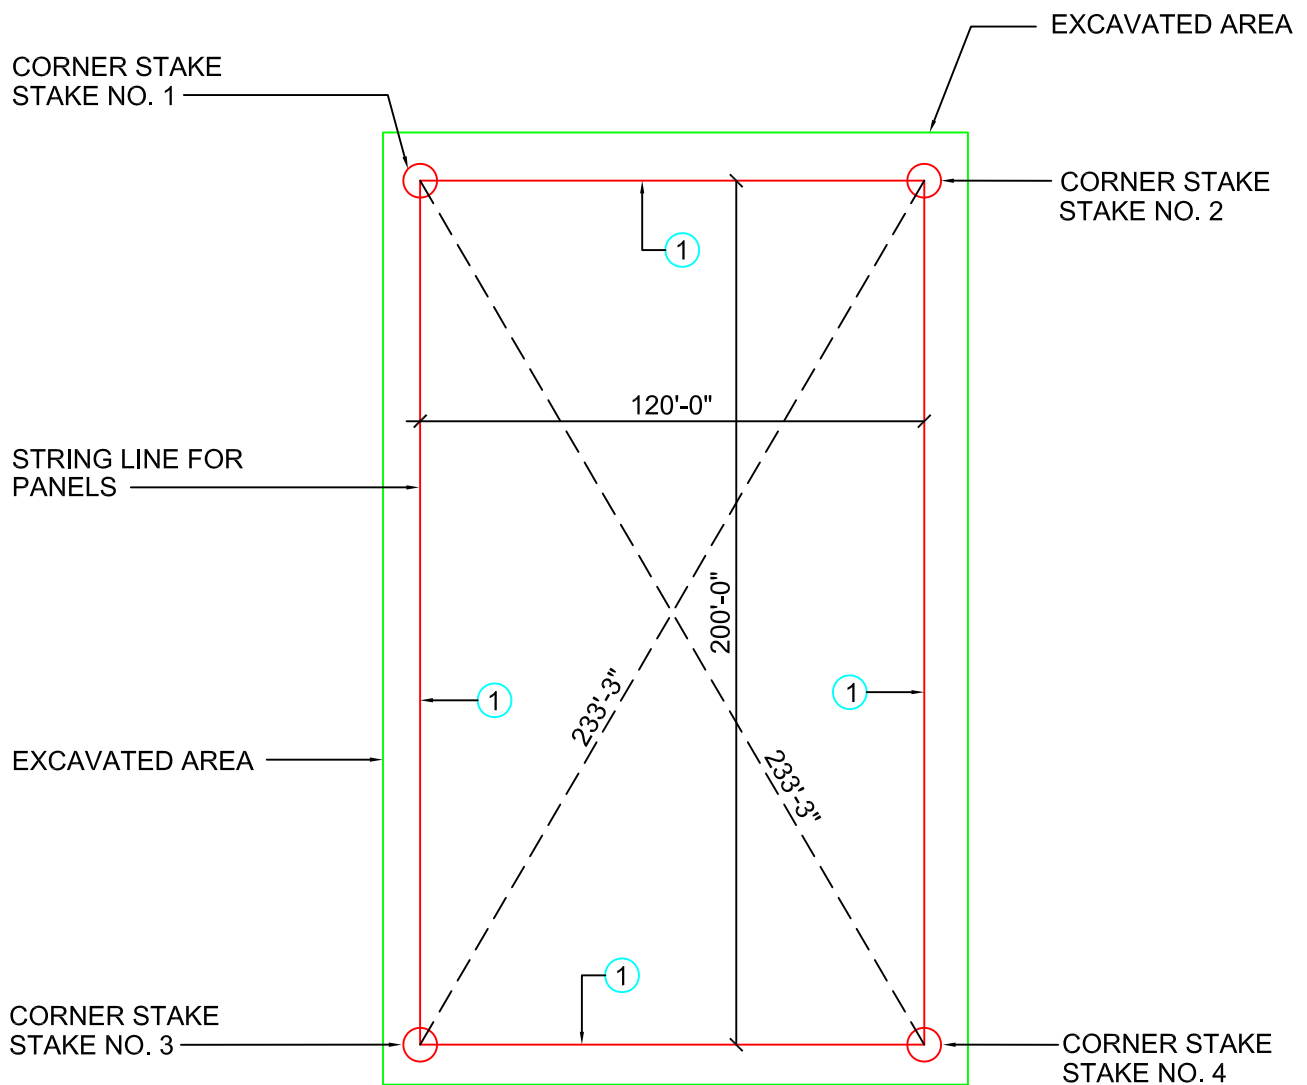


# PANEL TO PANEL CONNECTION

(SPOOL TO PIN)

## SPOOL TO PIN PANEL CONNECTION

1. SLIGHTLY TILT UNCONNECTED PANEL AND PLACE BOTTOM SPOOL OVER OTHER PANELS BOTTOM PIN.
2. LIFT TOP PIN AND POSITION PANEL SPOOL UNDER PIN SIDE AND RELEASE PIN.
3. PANEL SHOULD NOW BE CONNECTED. YOU CAN ADJUST ONE PANEL 90° FOR BALANCE.

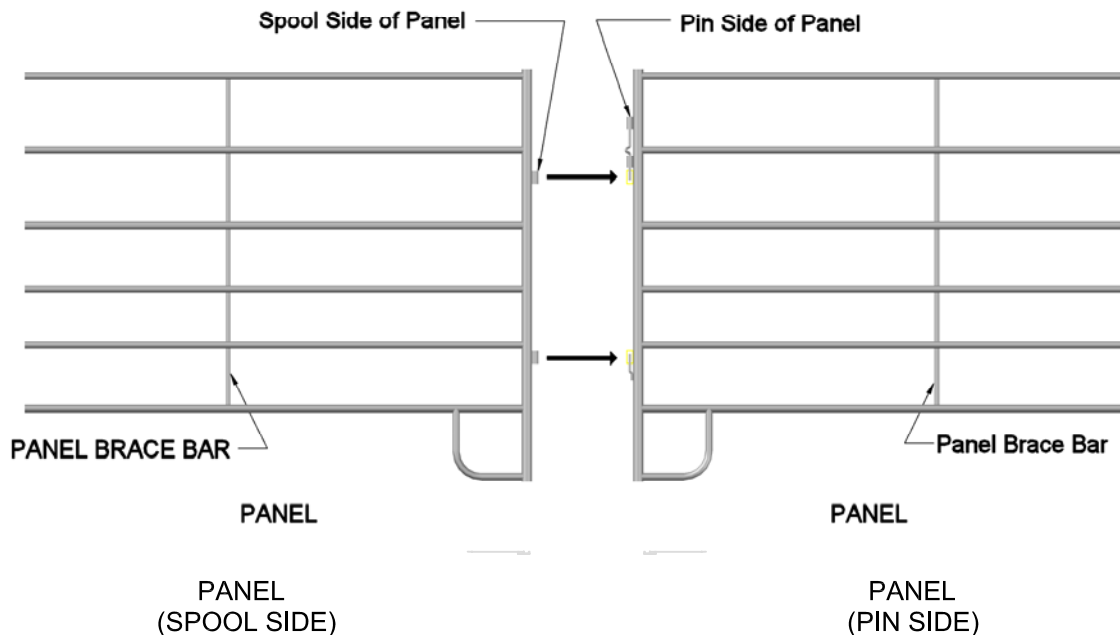

**NOTE: WHEN PLACING PANELS - THE PANEL BRACE BAR FACES OUTSIDE OF THE ARENA AREA**

## SPOOL TO PIN PANEL TO PANEL CONNECTION