


150'x250' TEAM ROPER PRO w/ BUCKING ARENA EXCAVATION AREA

MINIMUM EXCAVATION AREA IS 203'-1" BY 287'-3"

- 1 Start by staking out the Alley Entrance (WalkThrough Gate) and Bucking Shoots
(This will help in squaring off the Bucking Shoots and the overall Arena.)

NOTE: IF EXCAVATION EXCEEDS THE GIVEN DIMENSIONS OWNER
WILL NEED TO COMPENSATE ACCORDINGLY

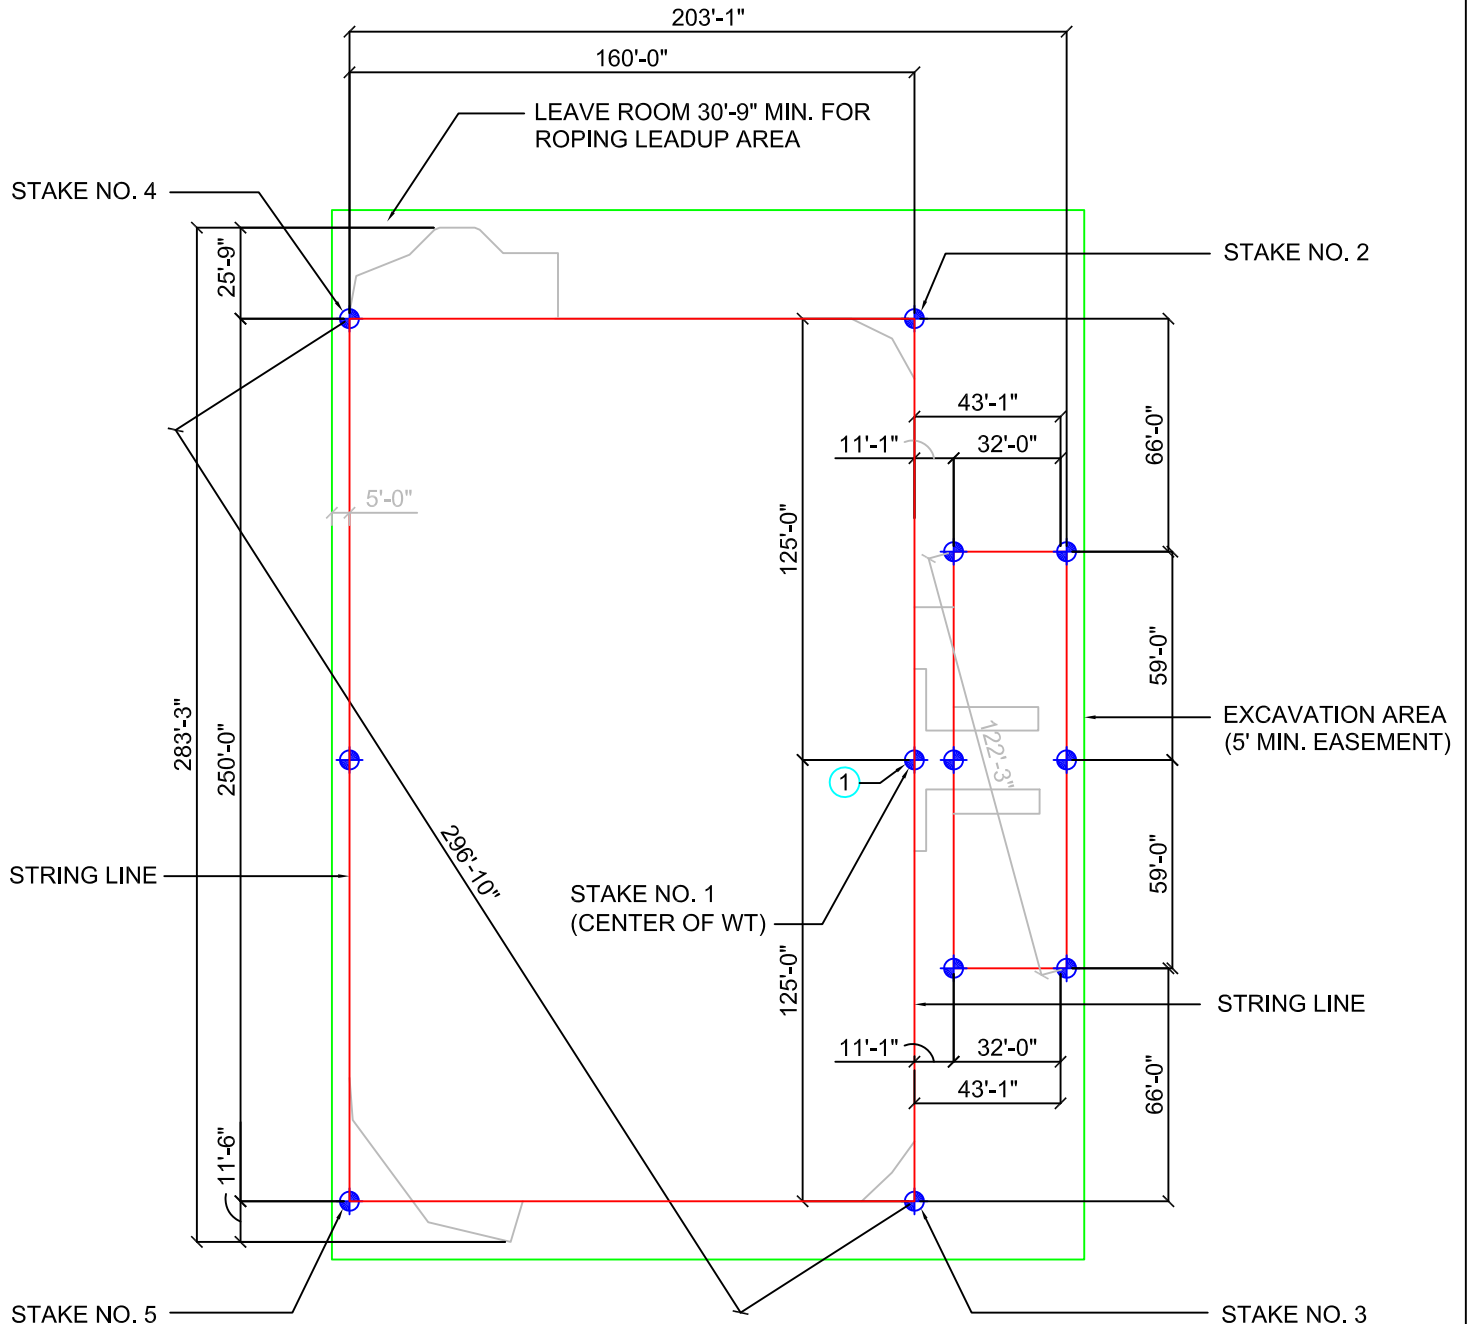

This drawing is the property of RedRiverArenas.com
RedRiverArenas does not authorize the reproduction or
conveyance of any information contained herein
without prior written permission.

EXCAVATION

REDRIVERARENAS.COM

PHONE : 1-325-625-1900

TUBE-S12-06-WC