


- 59 - 16' Panels
- 3 - 16' Panels dc
- 2 - 12' Panels dc
- 1 - 10' Panels
- 2 - 6' Panels
- 1 - 16' Gates
- 2 - 10' Gates
- 2 - 6' Gates
- 1 - Roping Chute
- 1 - Stripping Chute
- 2 - Sets of 16' Leadups
- 1 - LSection90-LU

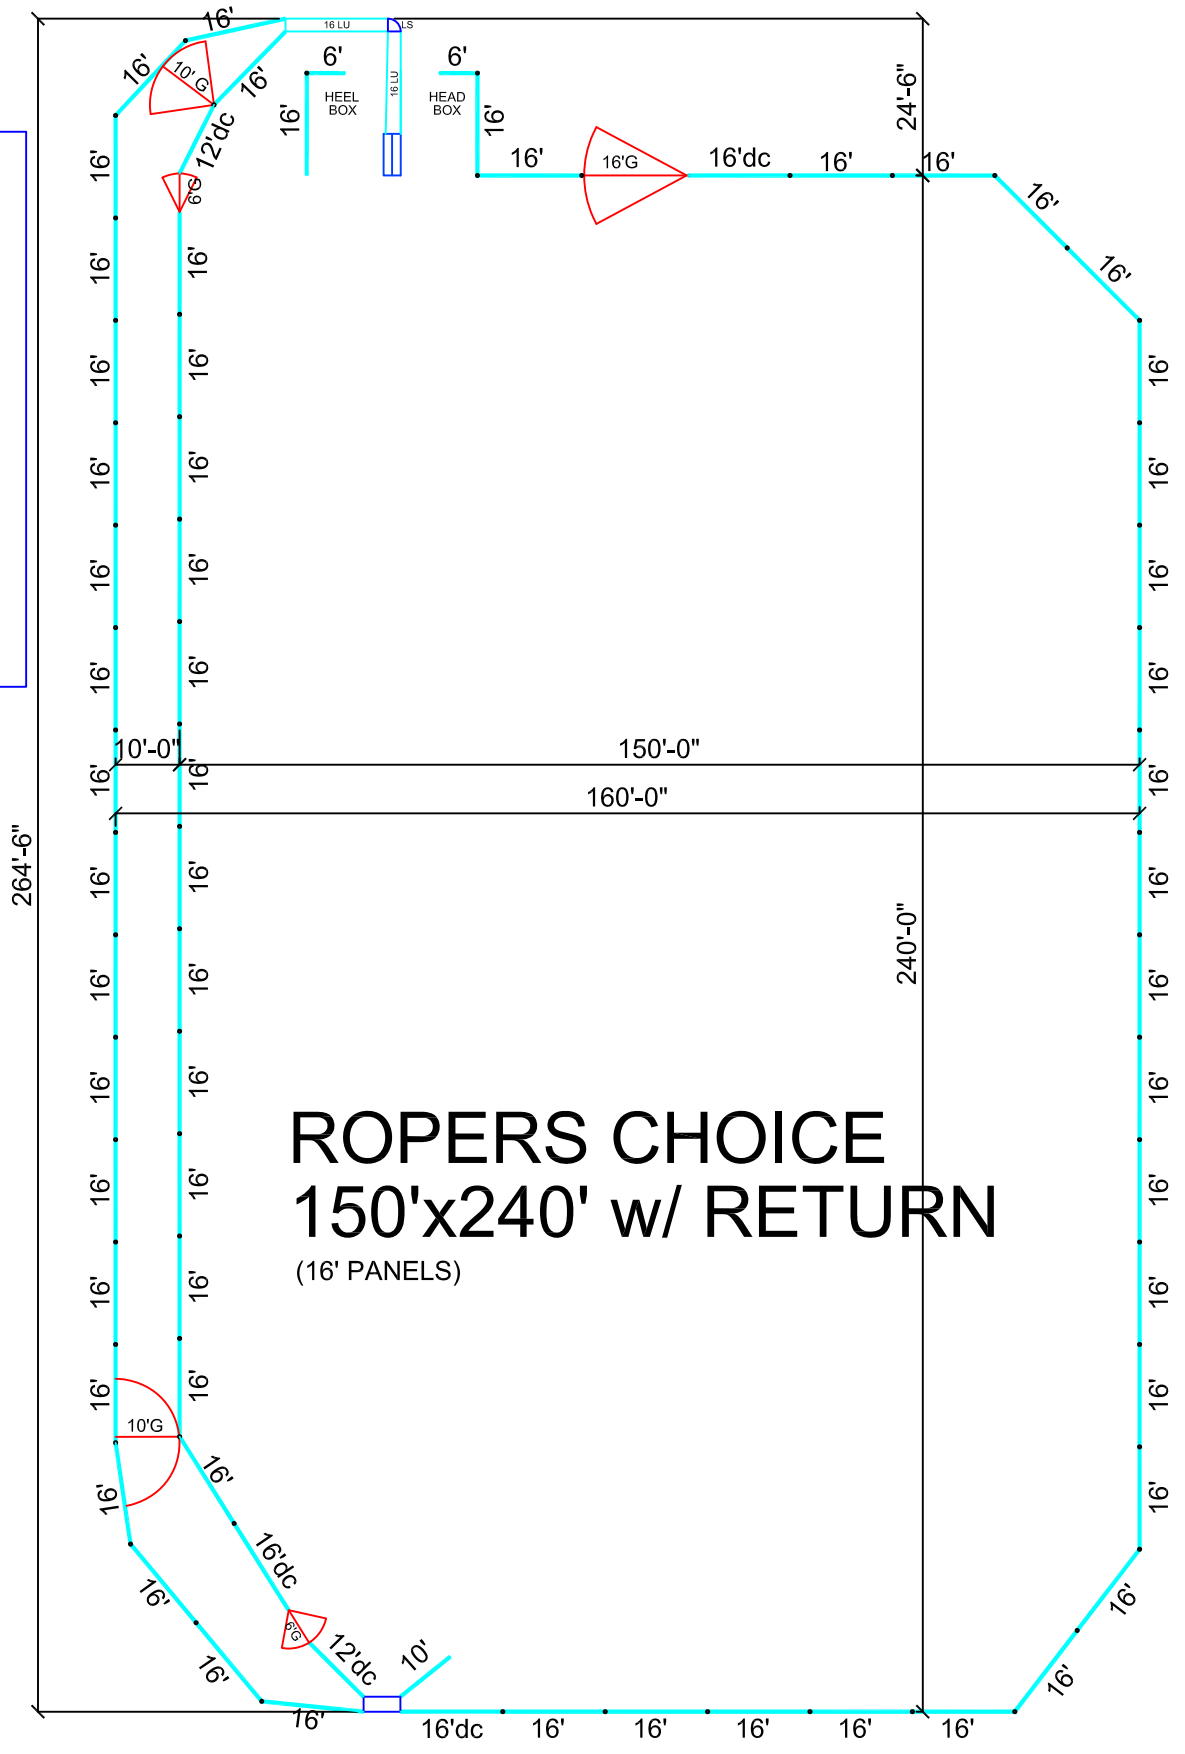

ROPER'S CHOICE

150'x240' w/ RETURN

(16' PANELS)

REV - 01/18/2020

This drawing is the property of RedRiverArenas.com. RedRiverArenas does not authorize the reproduction or conveyance of any information contained herein without prior written permission.