


LEADUP TO 2' FT LEADUP CONNECTION (ROPING CHUTE LEFT SIDE)

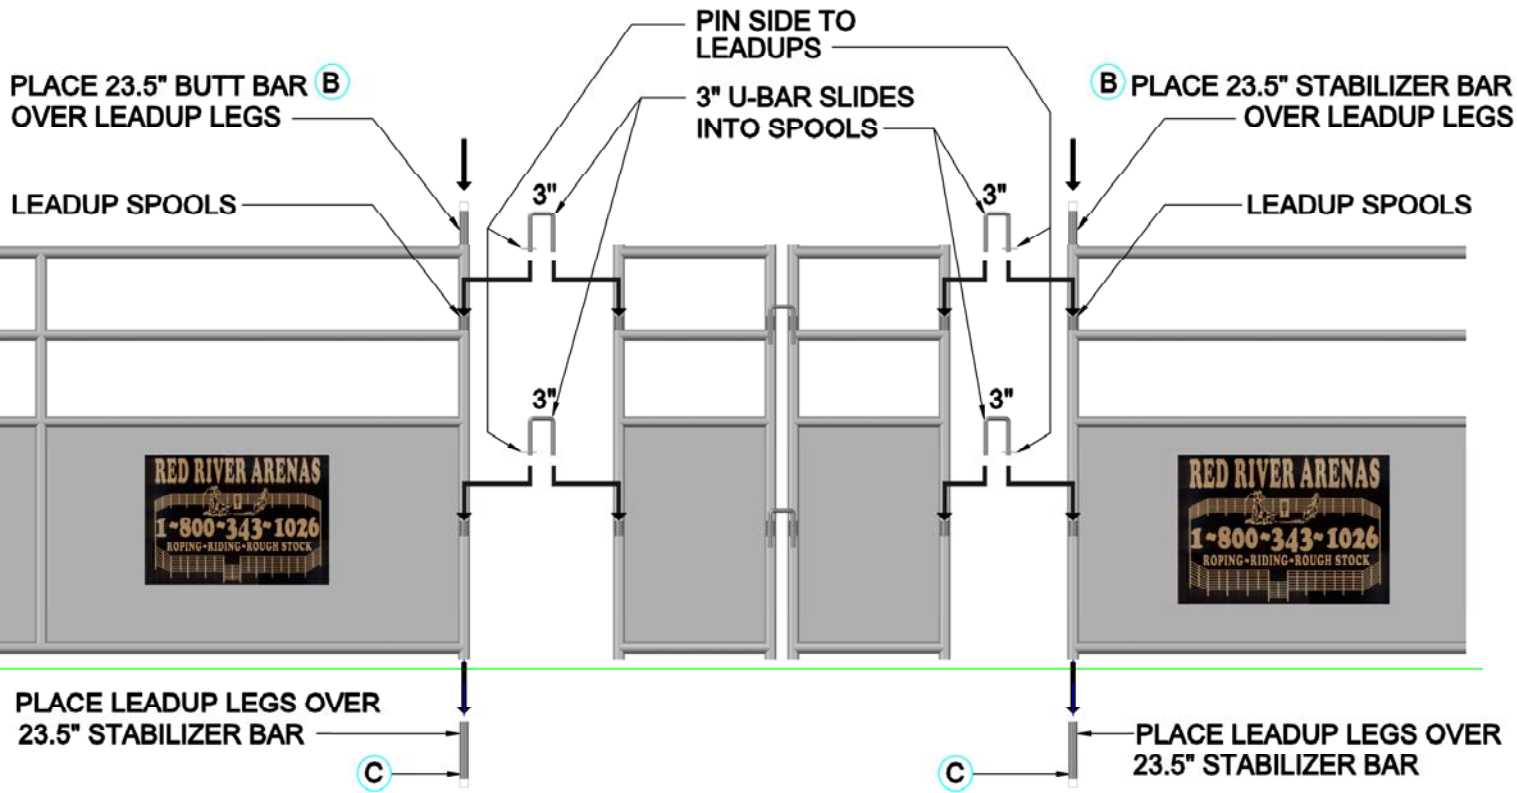

LEADUP PANEL

2 FT. LEADUP

STANDING BEHIND CHUTE
LEFT SIDE LEADUP TO 2' FT. LEADUP CONNECTION

