


RED RIVER ARENAS.com

“Spend Less, Get More!”

800-343-1026

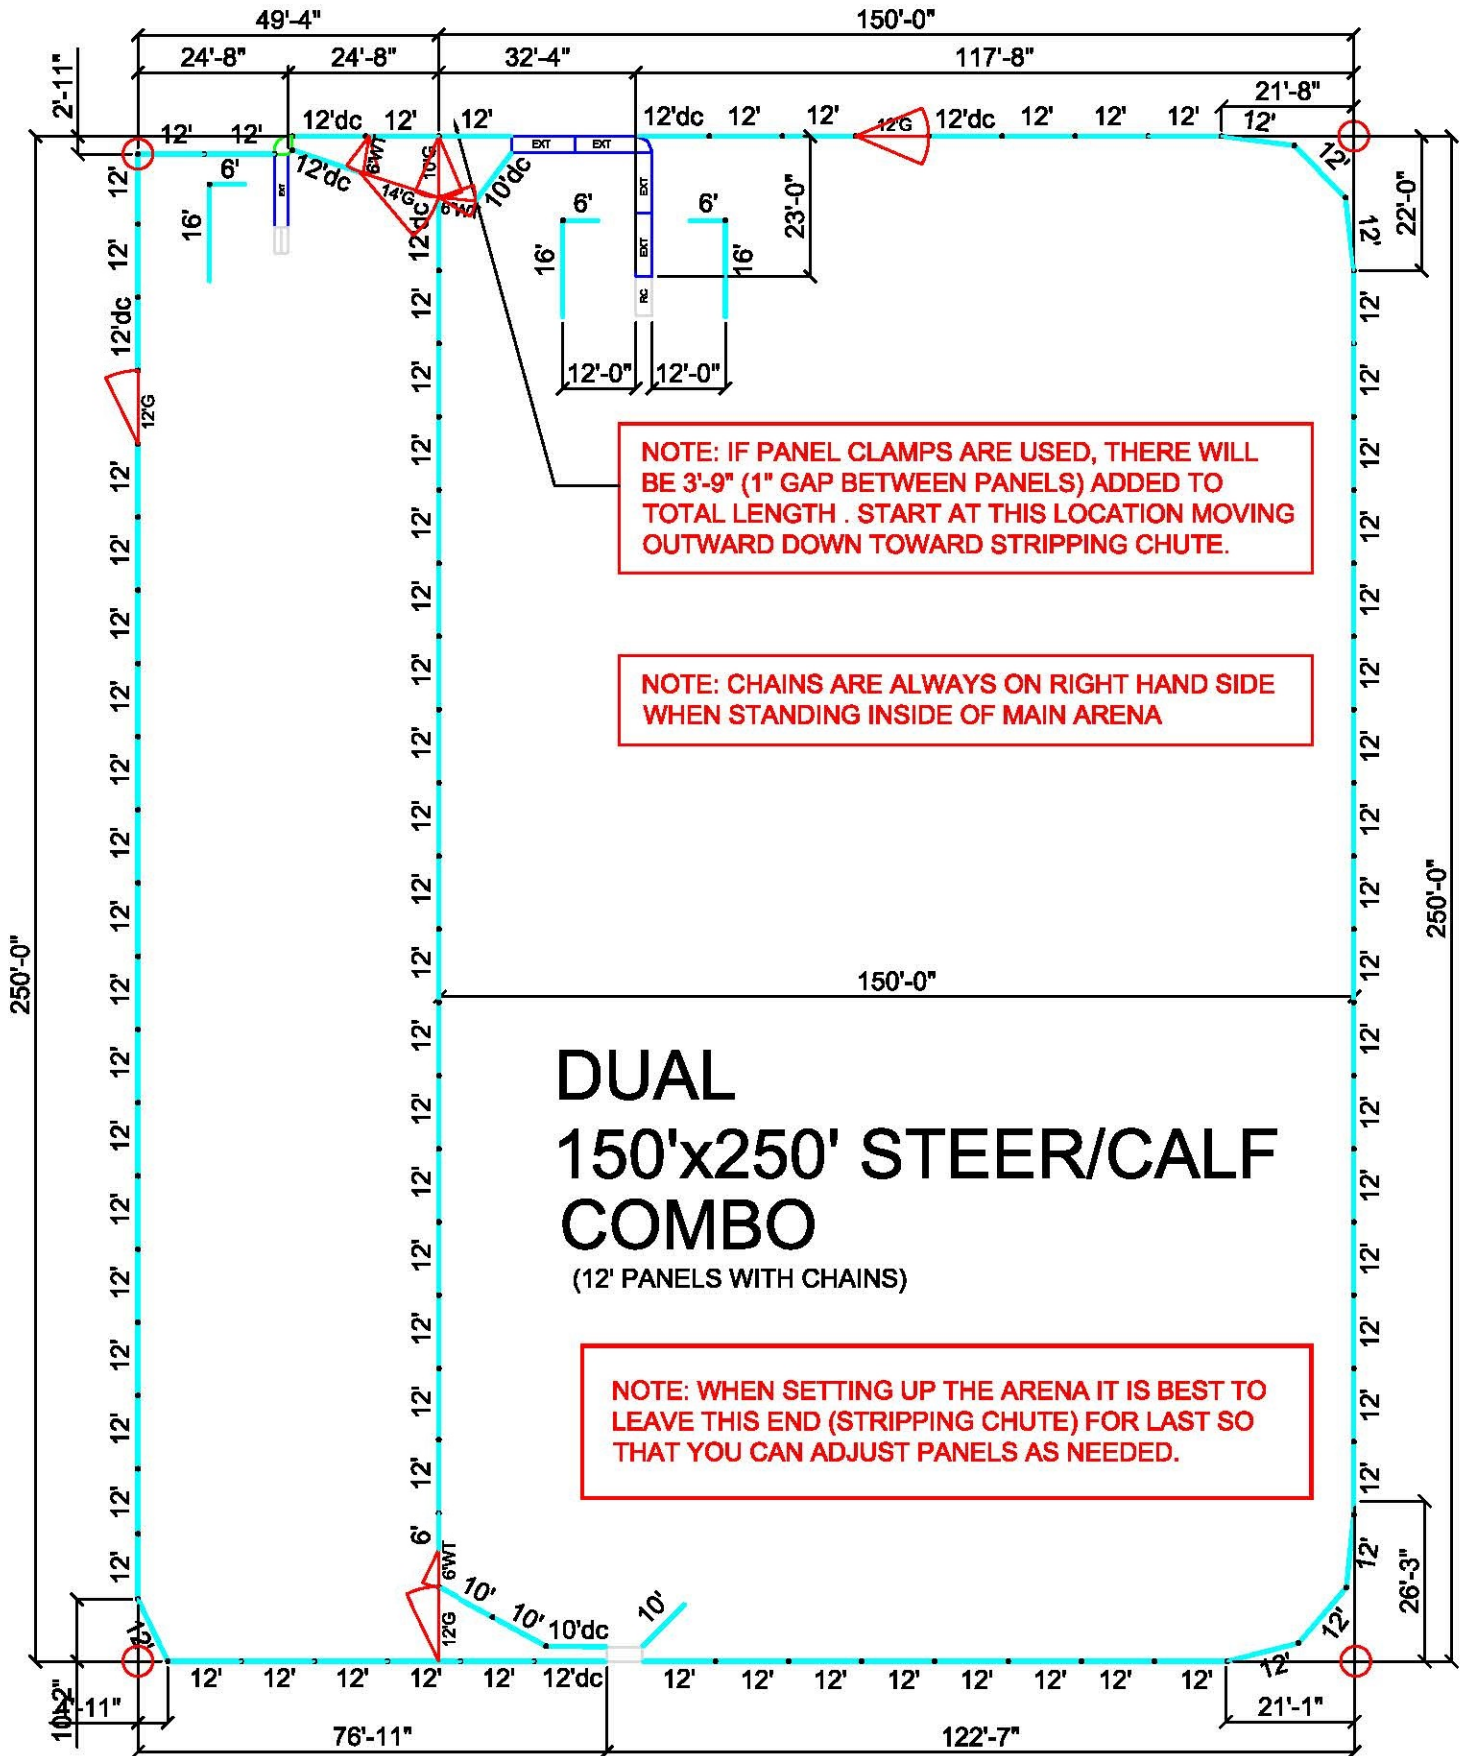


This drawing is the property of RedRiverArenas.com. RedRiverArenas does not authorize the reproduction or conveyance of any information contained herein without prior written permission.

DIMENSIONS

REDRIVERARENAS.COM | PHONE : 1-325-625-1900 | TUBE-S12-22

DUAL 150'x250' STEER/CALF COMBO EXCAVATION AREA

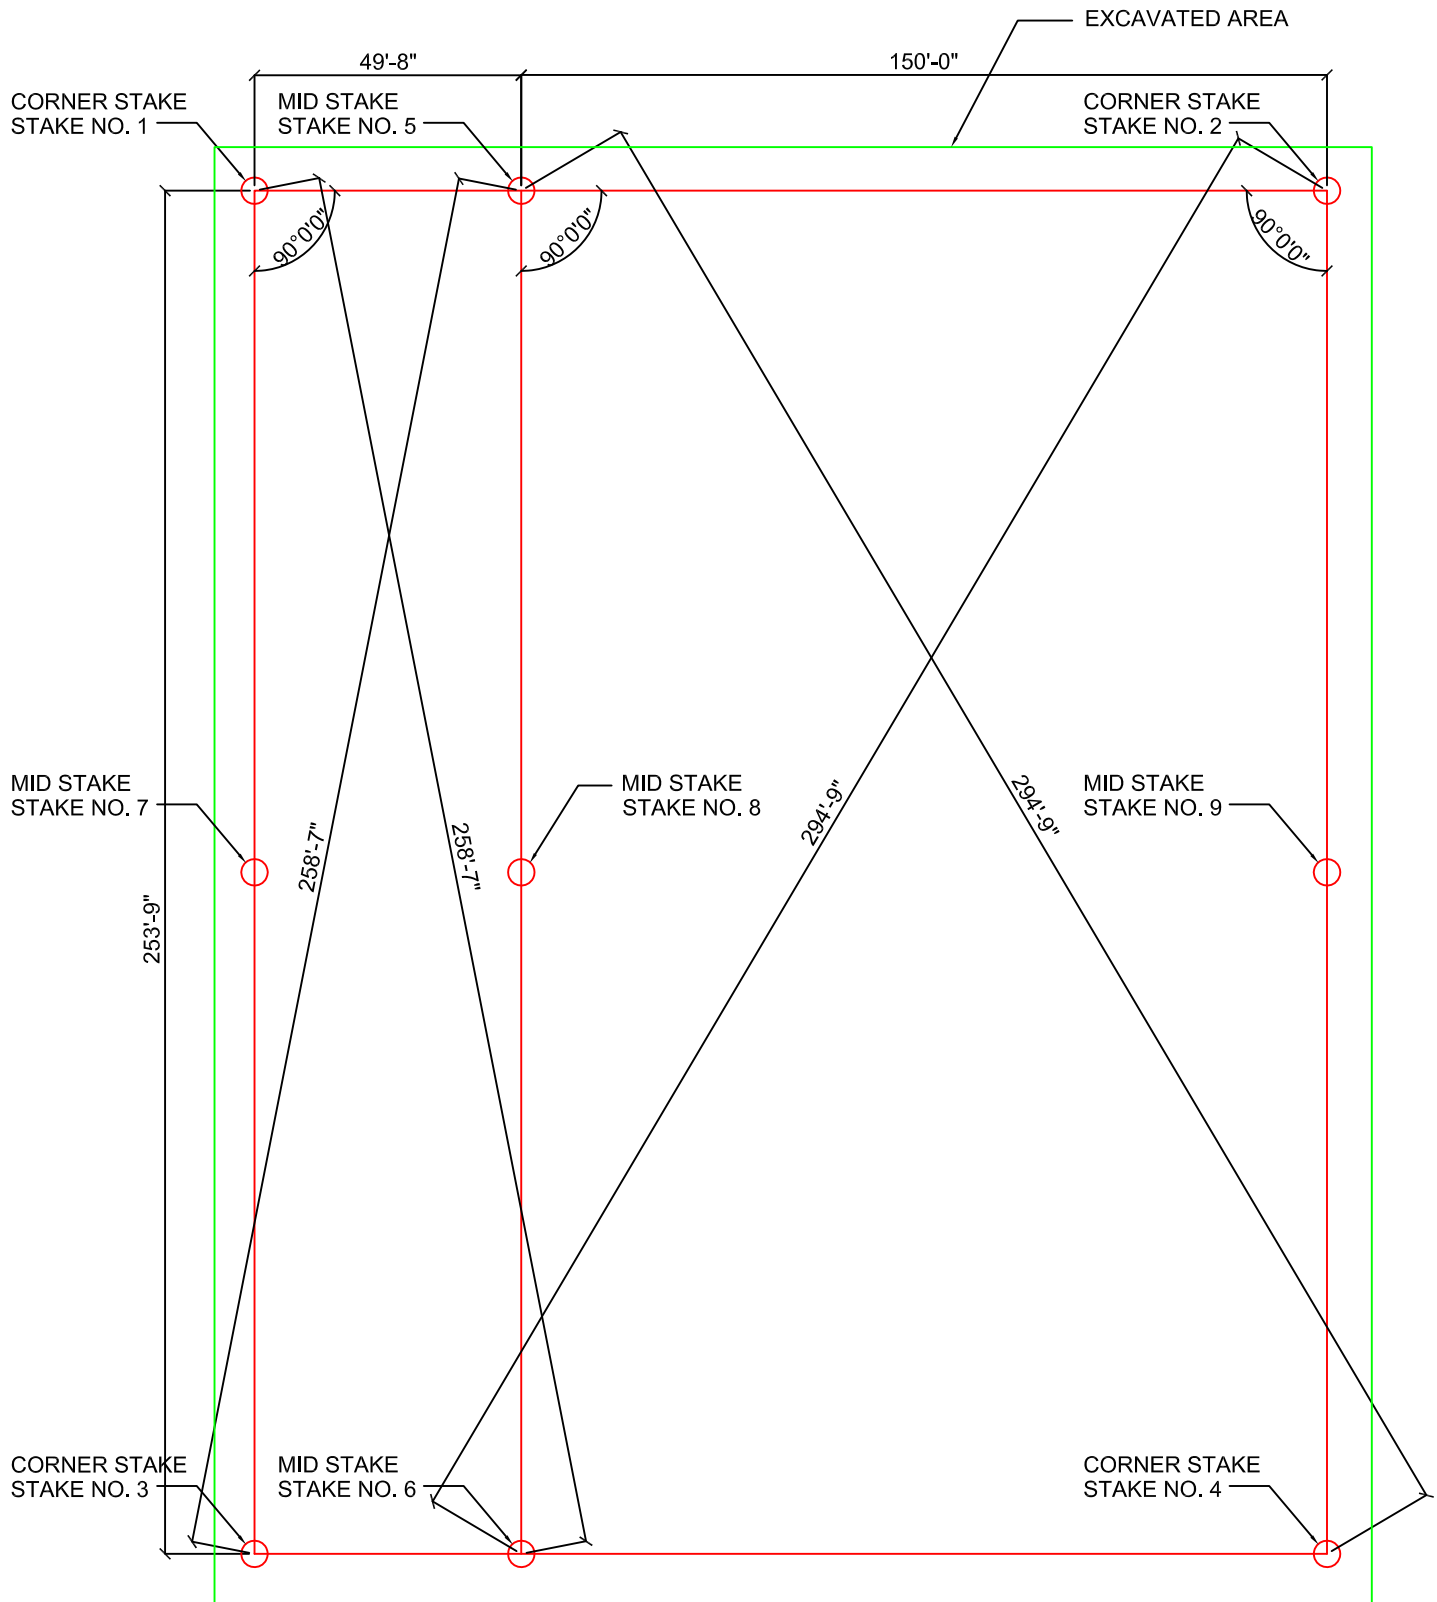

This drawing is the property of RedRiverArenas.com
 RedRiverArenas does not authorize the reproduction or
 conveyance of any information contained herein
 without prior written permission.

EXCAVATION

REDRIVERARENAS.COM

PHONE : 1-325-625-1900

TUBE-S12-22