


RED RIVER ARENAS.com

“Spend Less, Get More!”

800-343-1026

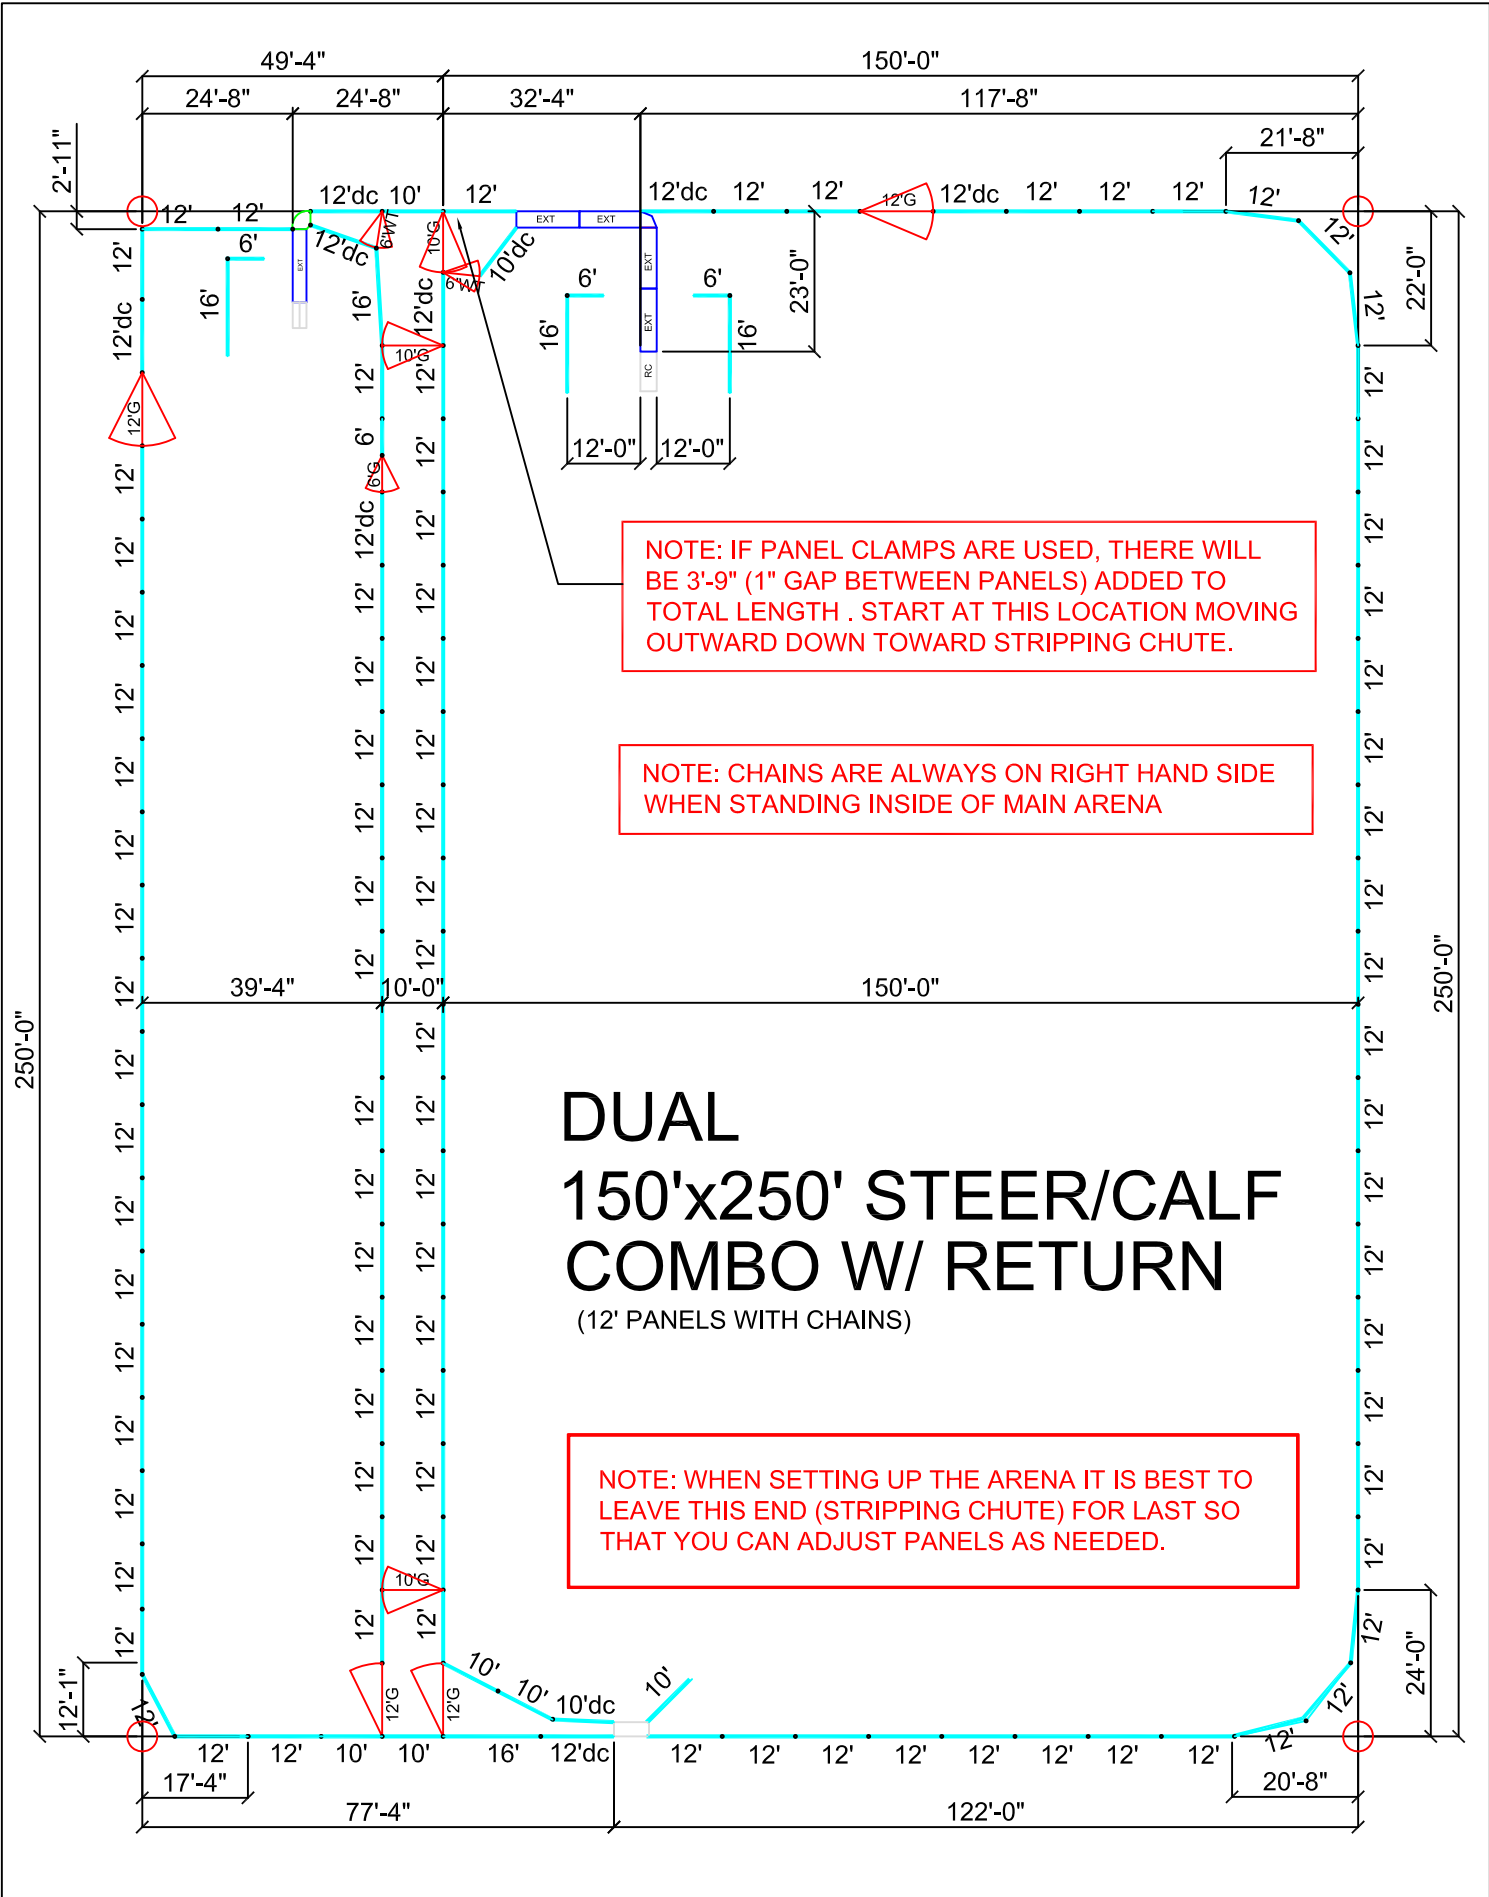

DUAL 150'x250' STEER/CALF COMBO W/ RETURN

(12' PANELS WITH CHAINS)

NOTE: WHEN SETTING UP THE ARENA IT IS BEST TO LEAVE THIS END (STRIPPING CHUTE) FOR LAST SO THAT YOU CAN ADJUST PANELS AS NEEDED.

NOTE: IF PANEL CLAMPS ARE USED, THERE WILL BE 3'-9" (1" GAP BETWEEN PANELS) ADDED TO TOTAL LENGTH. START AT THIS LOCATION MOVING OUTWARD DOWN TOWARD STRIPPING CHUTE.


NOTE: CHAINS ARE ALWAYS ON RIGHT HAND SIDE WHEN STANDING INSIDE OF MAIN ARENA

This drawing is the property of RedRiverArenas.com. RedRiverArenas does not authorize the reproduction or conveyance of any information contained herein without prior written permission.

DIMENSIONS

REDRIVERARENAS.COM PHONE : 1-325-625-1900 TUBE-S12-24

DUAL 150'x250' STEER/CALF COMBO W/ RETURN EXCAVATION AREA

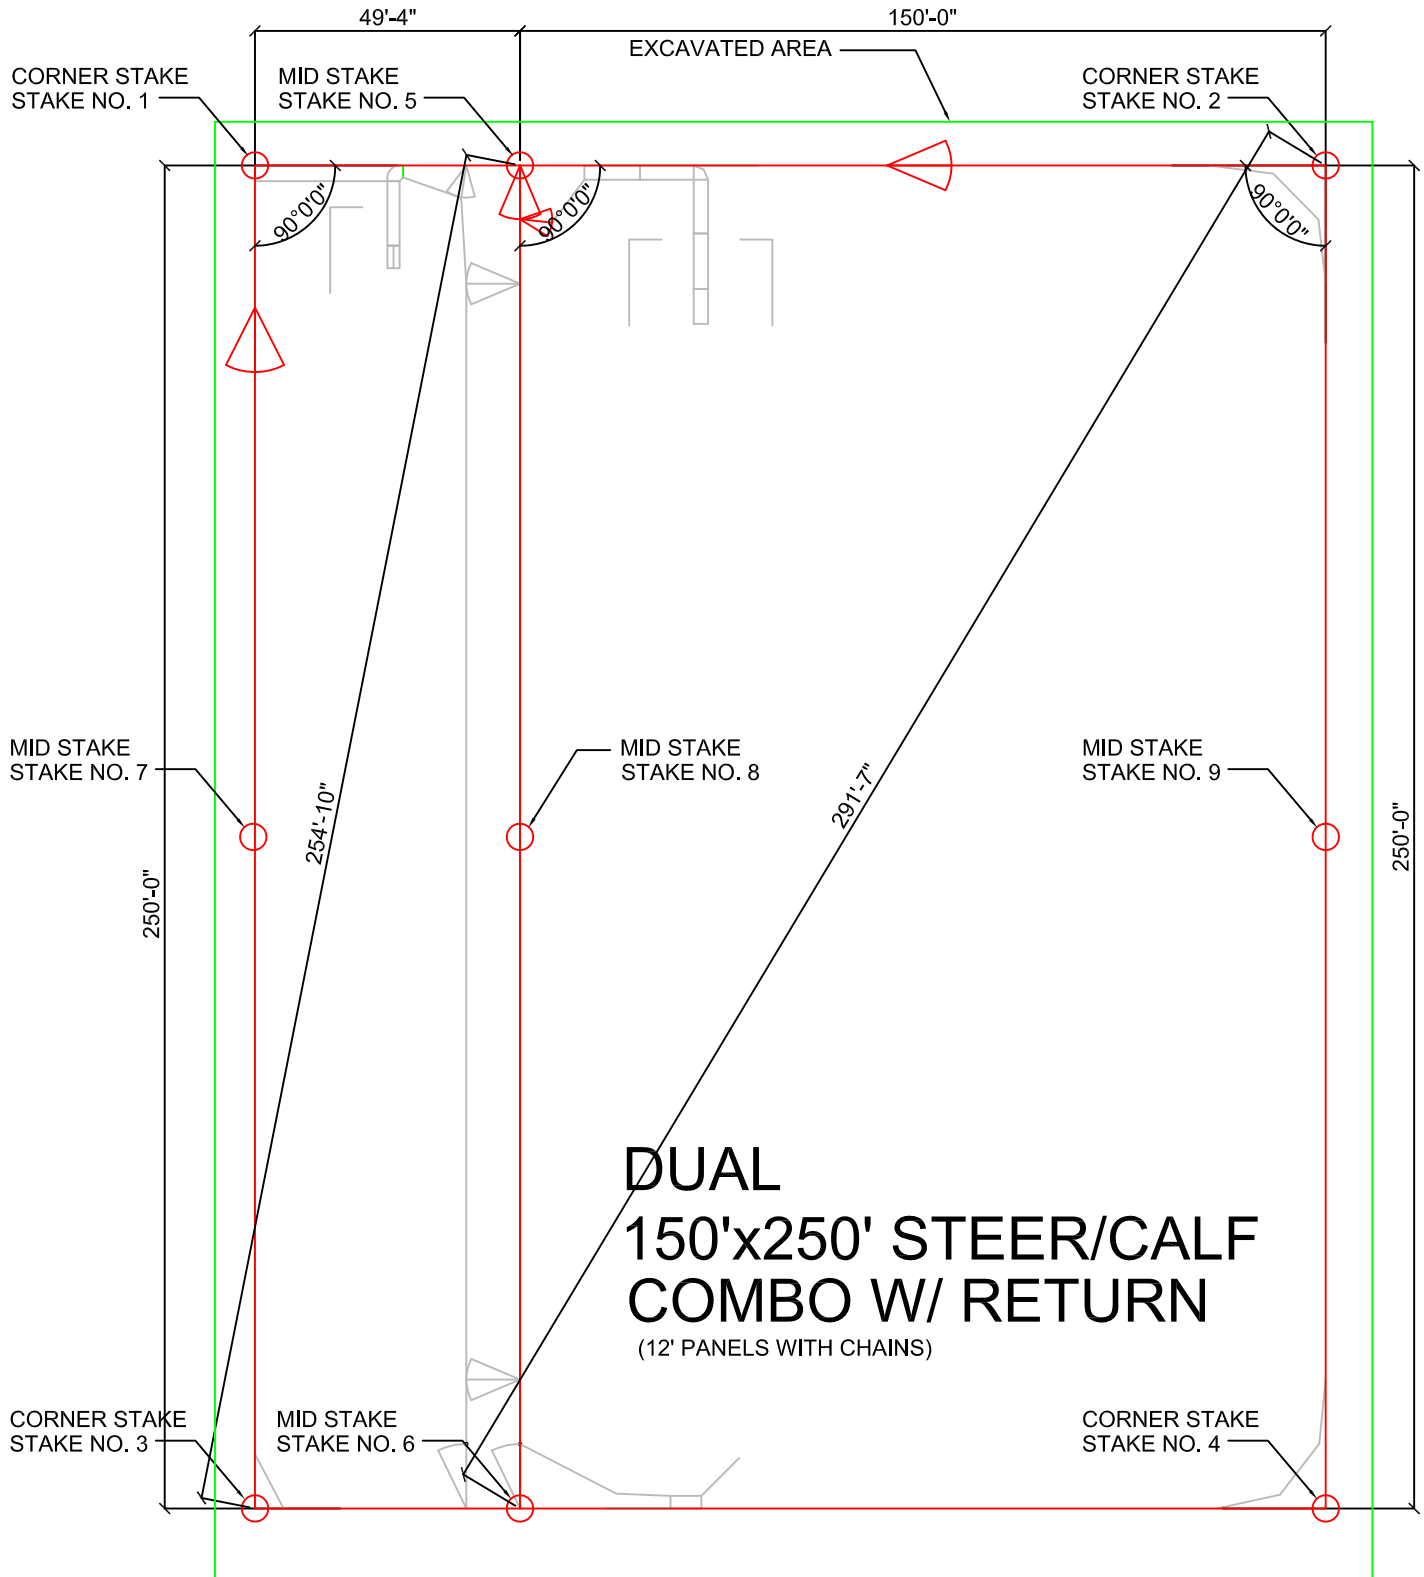

This drawing is the property of RedRiverArenas.com
RedRiverArenas does not authorize the reproduction or
conveyance of any information contained herein
without prior written permission.

EXCAVATION

REDRIVERARENAS.COM

PHONE : 1-325-625-1900

TUBE-S12-24