




***RED RIVER ARENAS.com***

***“Spend Less, Get More!”***

***800-343-1026***

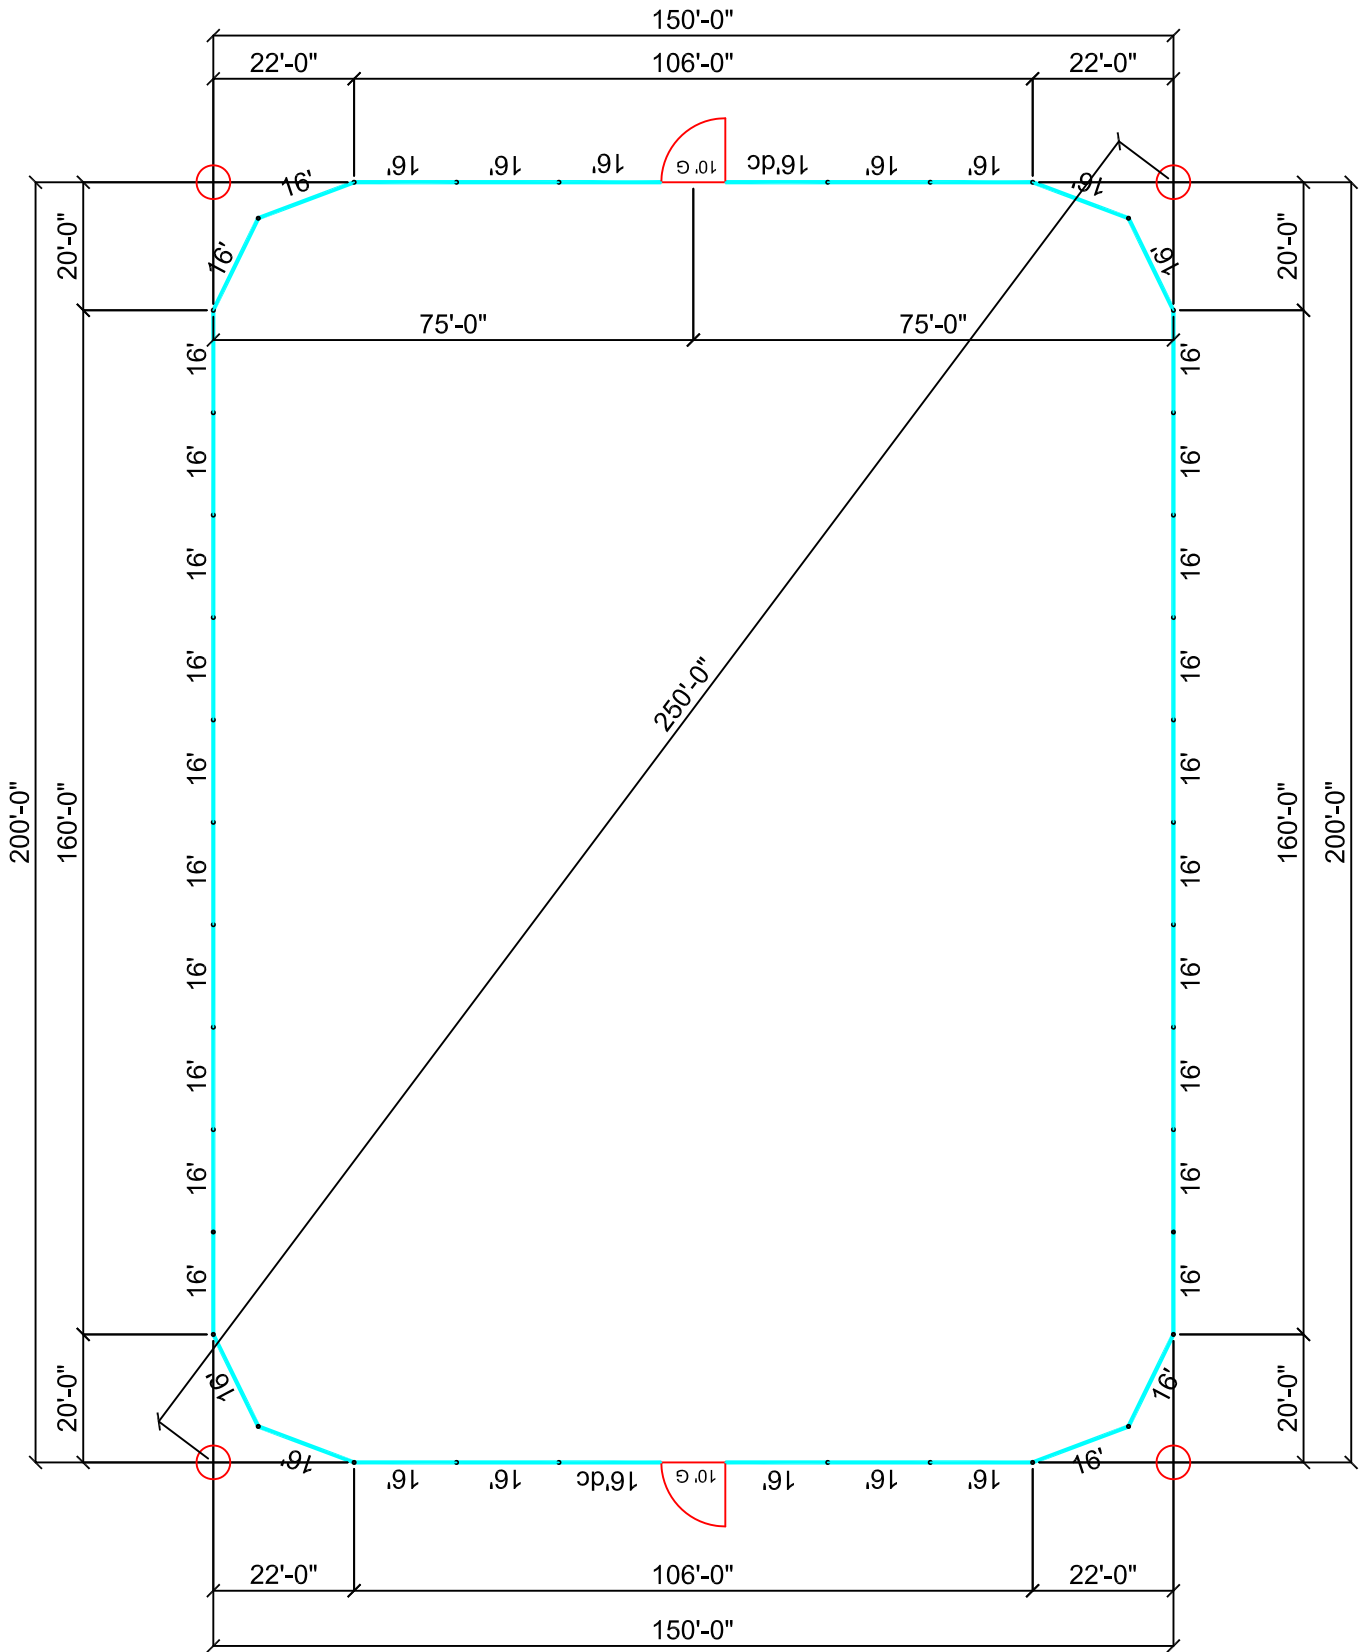

# DIMENSIONS

This drawing is the property of RedRiverArenas.com. RedRiverArenas does not authorize the reproduction or conveyance of any information contained herein without prior written permission.

150' x 200' RIDING ARENA

REDRIVERARENAS.COM

PHONE : 1-325-625-1900


TUBE-S16-10-WC

# 150 X 200 RIDING ARENA EXCAVATION AREA

MINIMUM EXCAVATION AREA IS 150'-0" BY 200'-0"

- 1 Start by staking out the Arena Area (150'-0" by 200'-0") to use as a guideline for panels.


NOTE: IF EXCAVATION EXCEEDS THE GIVEN DIMENSIONS OWNER  
WILL NEED TO COMPENSATE ACCORDINGLY

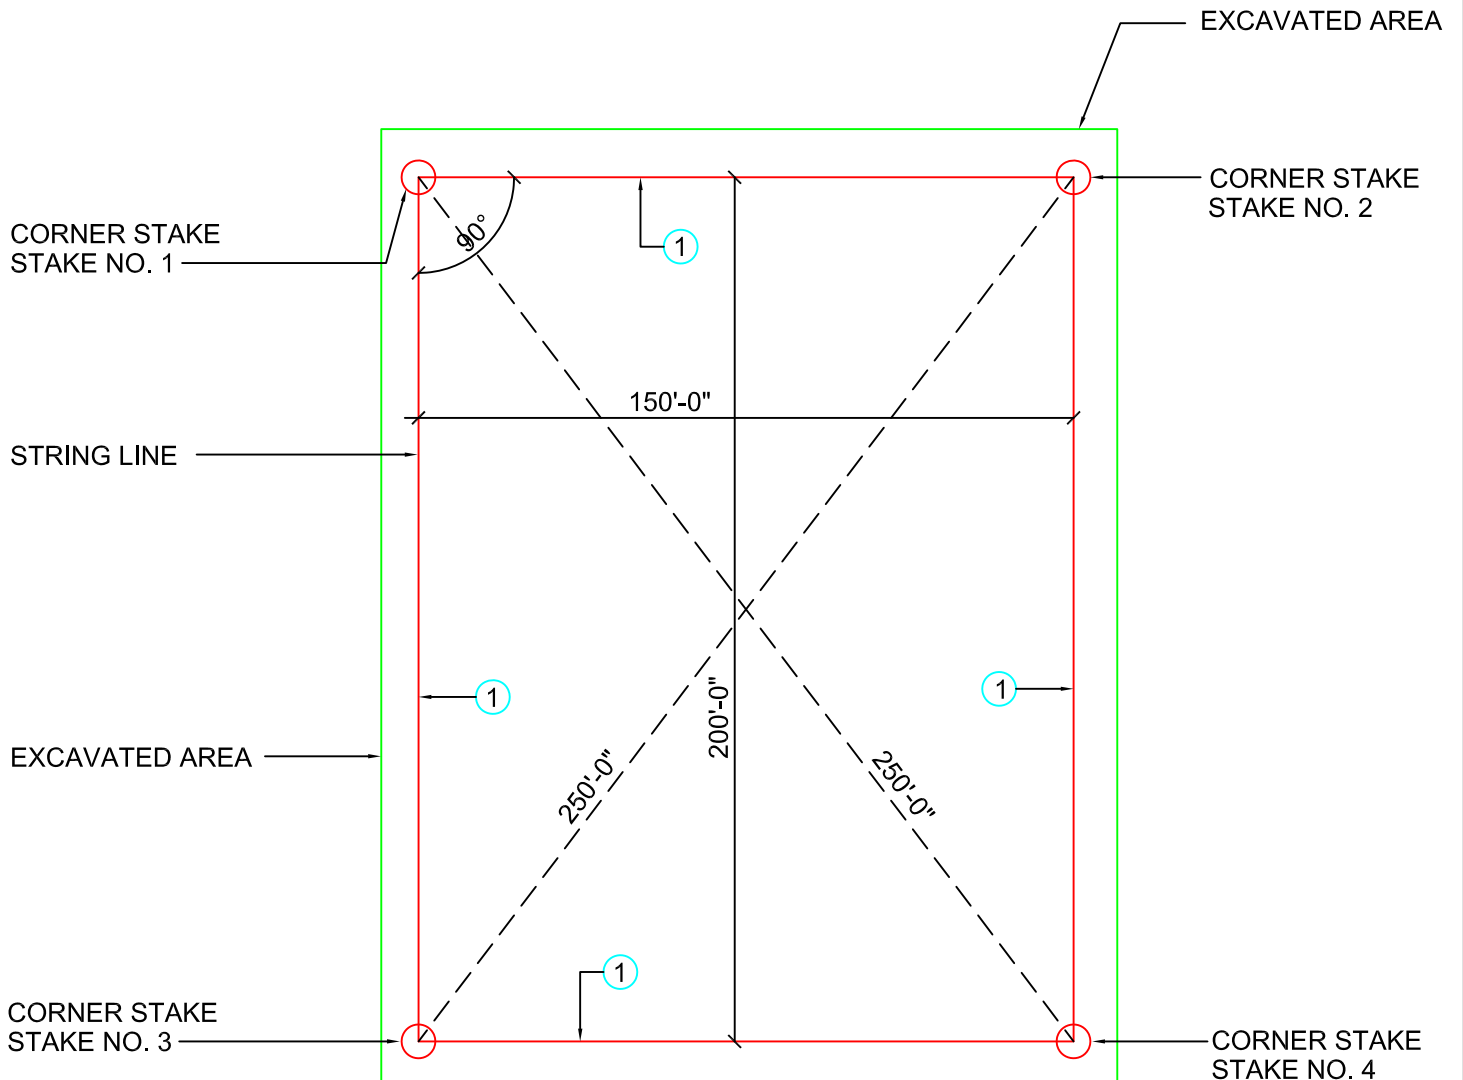

# PANEL TO PANEL CONNECTION

## PANEL CHAIN CONNECTION

1. USING THE MARK(S) YOU MAKE WITH THE STRING, ALIGN AND CONNECT ONE PANEL AT A TIME.
2. WRAP CHAIN AROUND PANEL LEG AND ATTACH TO CHAIN KEEPER.
3. PANL SHOULD NOW BE CONNECTED. YOU CAN ADJUST ONE PANEL 90° FOR BALANCE.

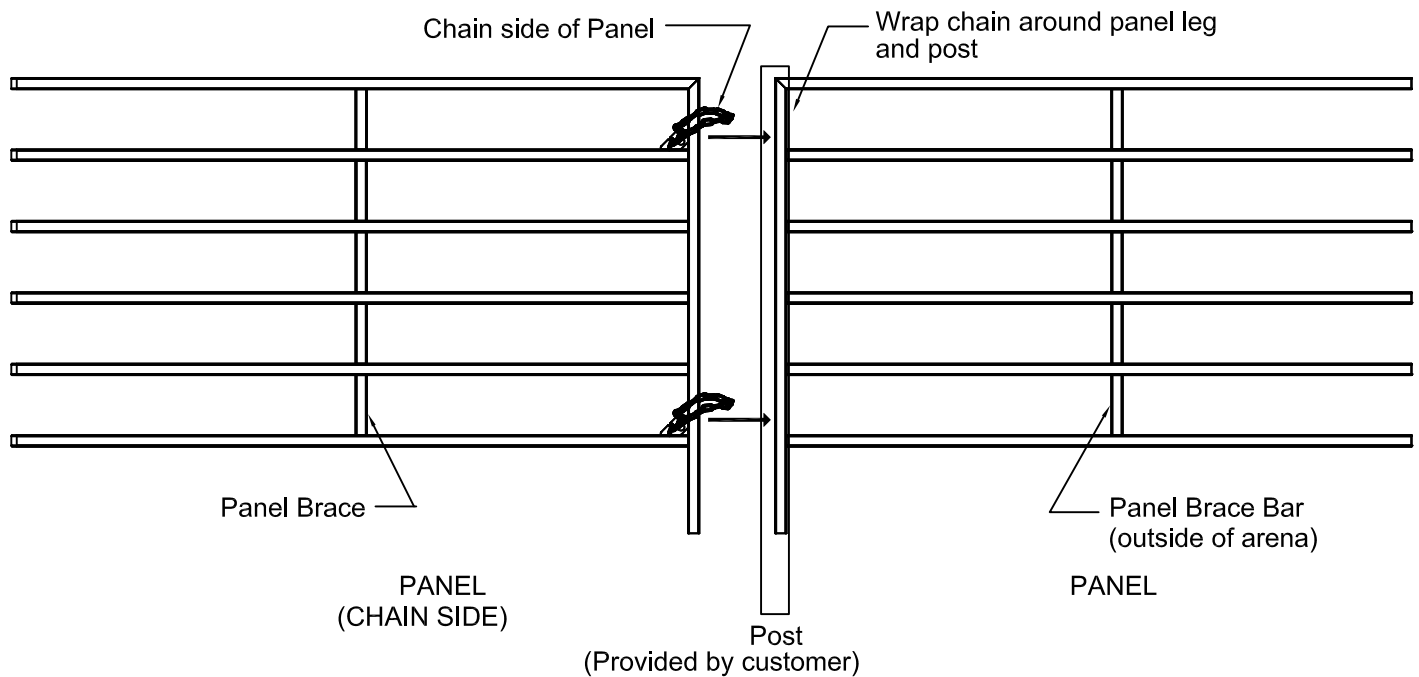

## PANEL TO PANEL CONNECTION WITH CHAINS

This drawing is the property of RedRiverArenas.com  
RedRiverArenas does not authorize the reproduction or  
conveyance of any information contained herein  
without prior written permission.

150' x 200' RIDING ARENA

REDRIVERARENAS.COM

PHONE : 1-325-625-1900

TUBE-S16-10-WC