


- 67 - 12' Panels
- 5 - 10' Panels
- 2 - 16' Panels
- 1 - 2' Panels
  
- 3 - 10' Gates
- 2 - 5' Gates
  
- 1 - Roping Chute
- 1 - Stripping Chute

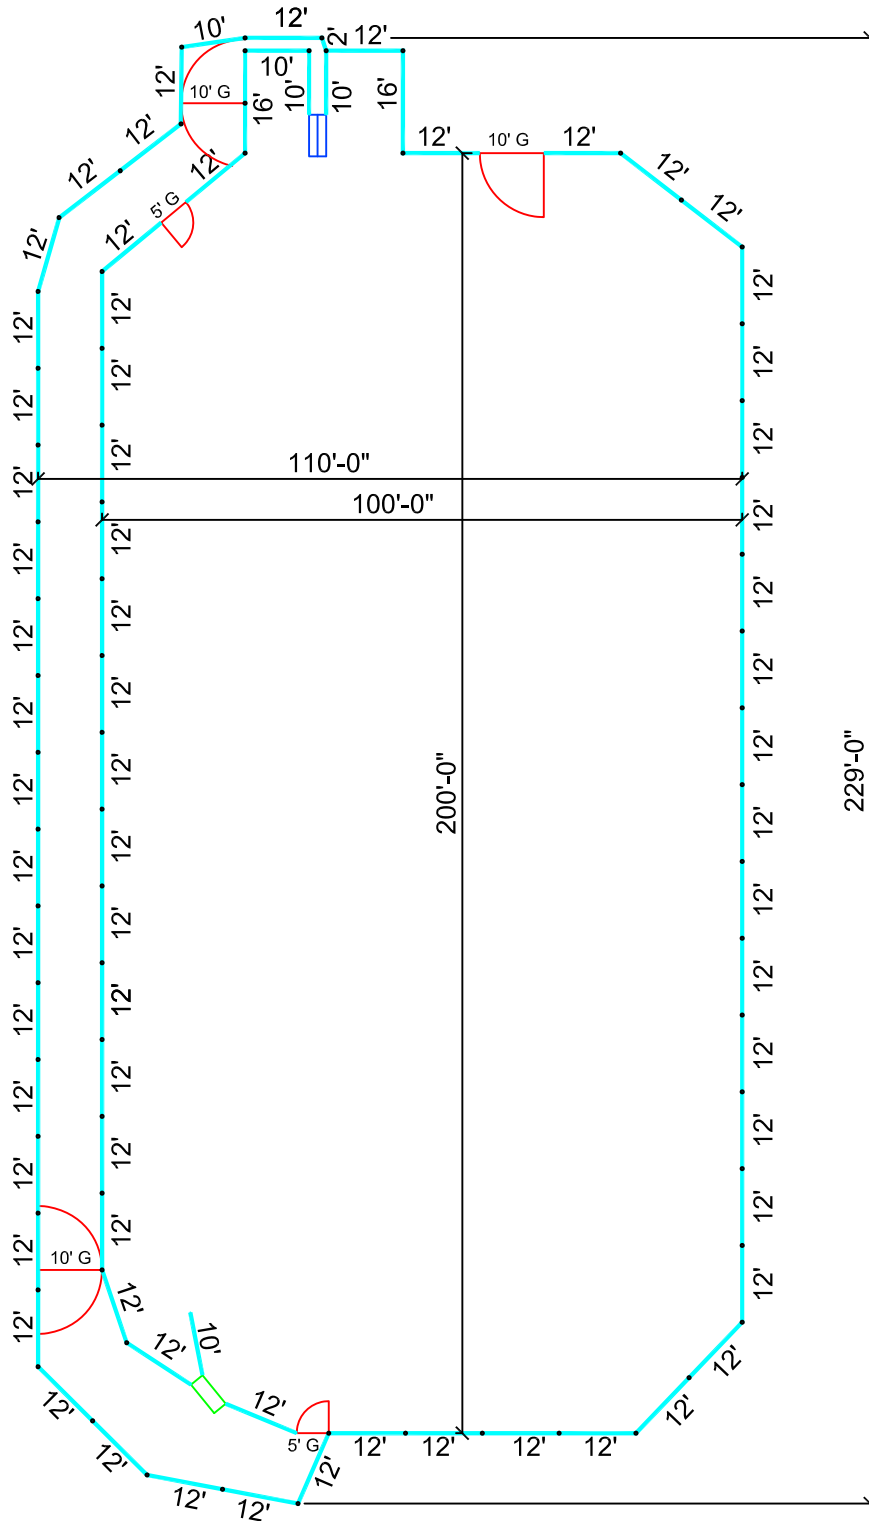

# 100'x200' w/ RETURN

Scale: 1" = 30'-0"