


- 92 - 12' Panels
- 13 - 10' Panels
- 2 - 1/2 L Sections
- 4 - 10' Gates
- 6 - 8' Gates
- 4 - 5' Gates
- 1 - Roping Chute
- 1 - Stripping Chute
- 8 - Extensions
- 1 - Set of Head/Heel Boxes

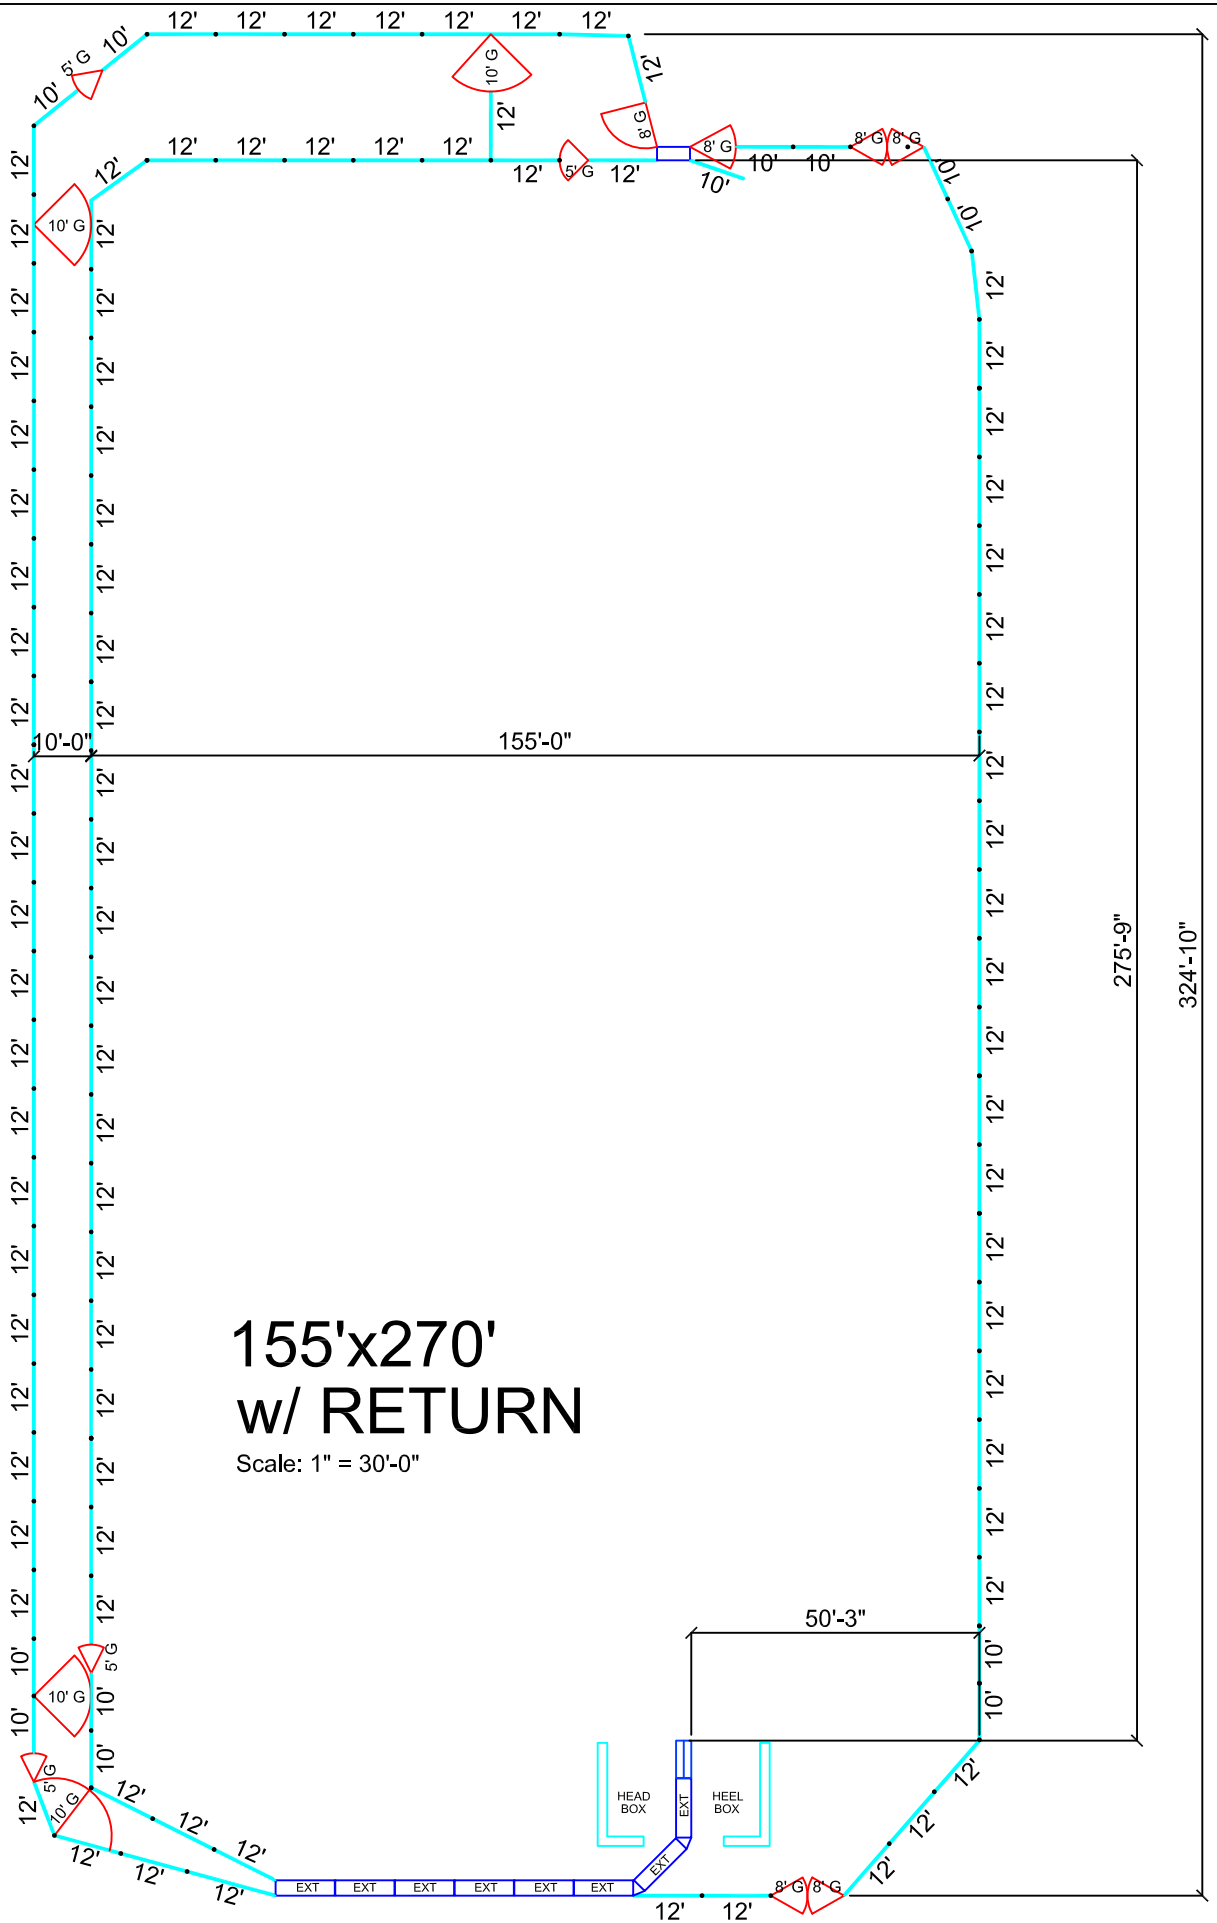

# 155'x270' w/ RETURN

Scale: 1" = 30'-0"