


110 - 10' Panels

- 1 - 12' Panels
- 2 - 16' Panels
- 2 - 10' Gates
- 1 - 16' Gate
- 2 - 5' Gates

- 1 - Roping Chute
- 2 - Extensions
- 1 - L Section
- 1 - Stripping Chute

113 Posts

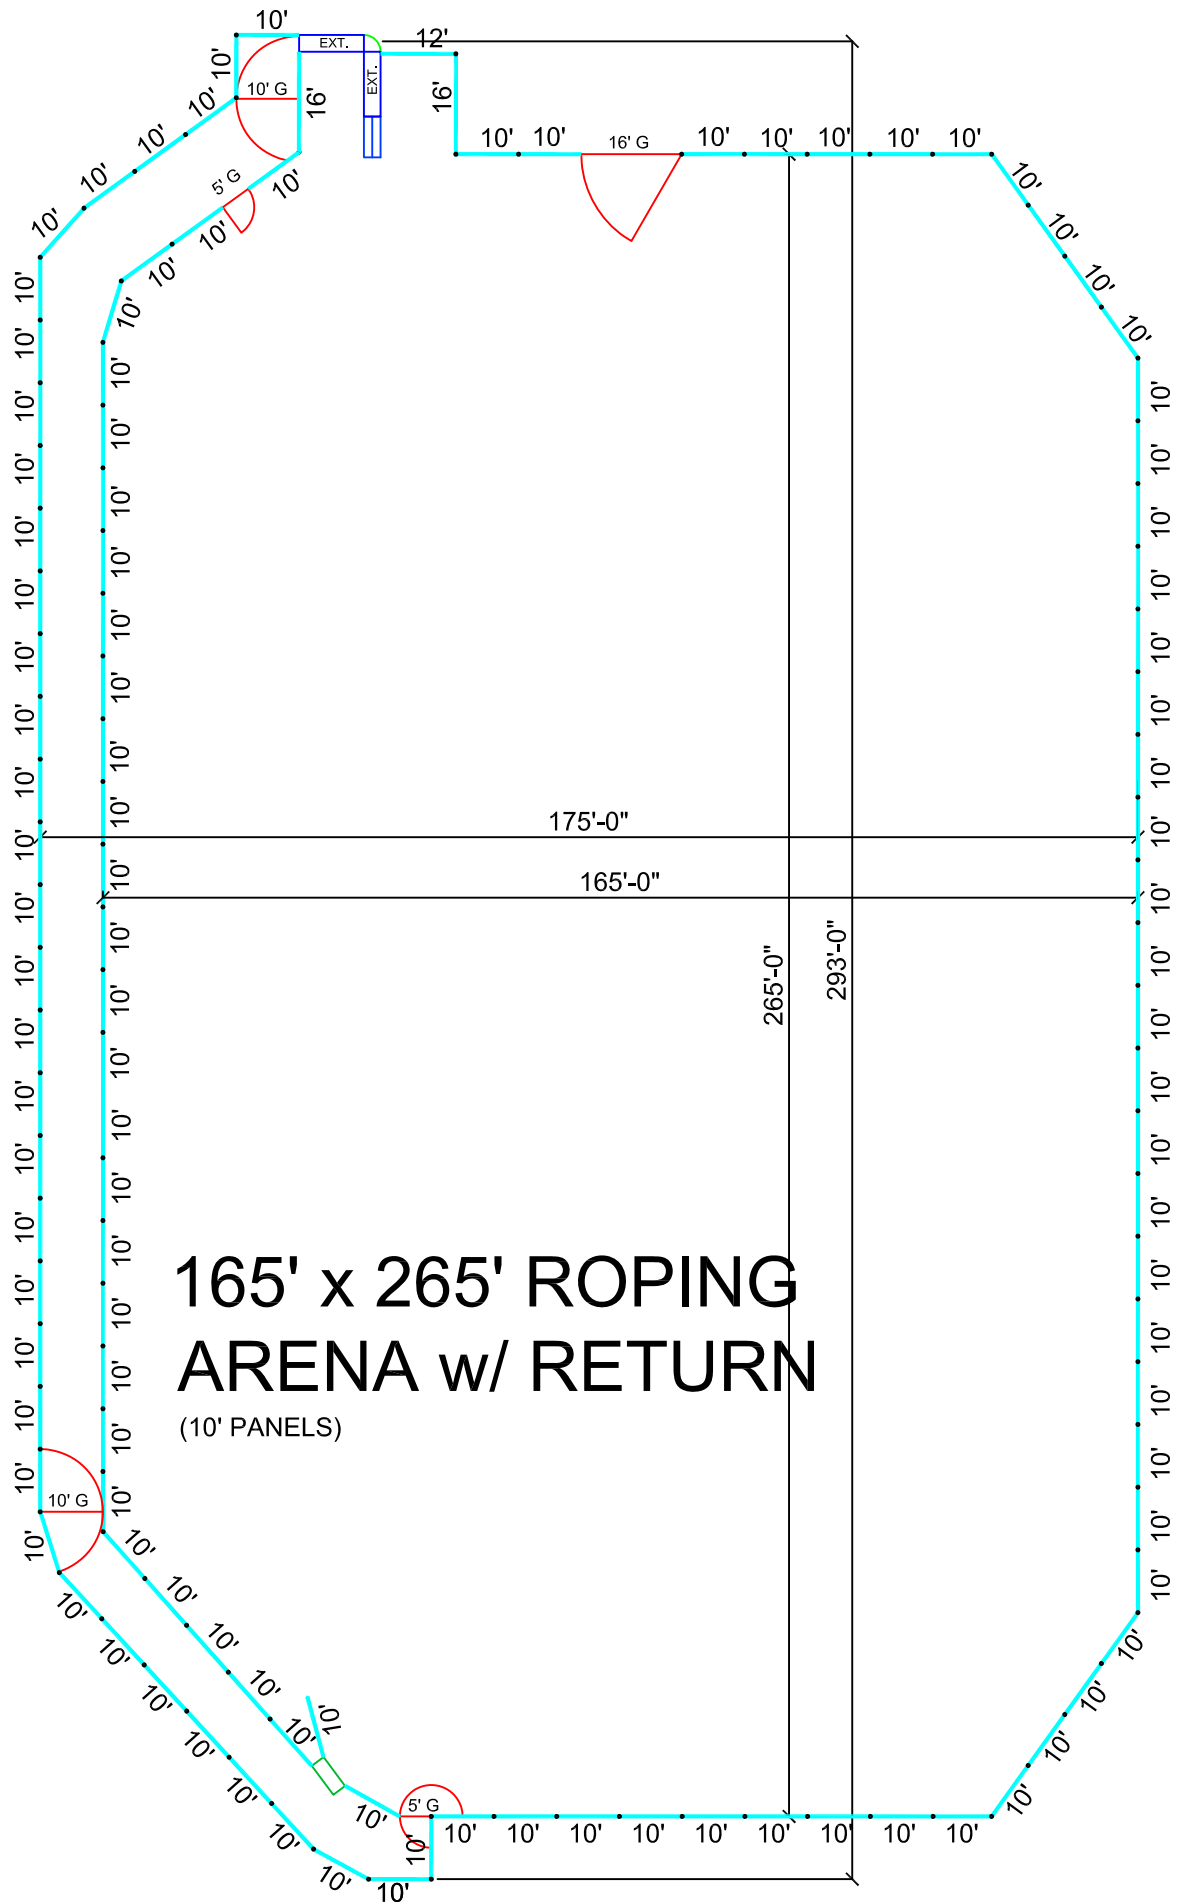

Red River Arenas

NAME
165' x 265' ROPING ARENA w/ RETURN

ID
C125