


- 102 - 12' Panels
- 11 - 10' Panels
- 4 - 12' Gates
- 6 - 10' Gates
- 1 - 8' Gates
- 2 - 5' Gates
- 1 - Roping Chute
- 4 - Extensions
- 1 - Stripping Chute
- 1 - Set of Head/Heel Boxes
- 1 - Calf Roping Chute
- 2 - Calf Extensions
- 1 - Calf Extension 90
- 1 - Heel Box

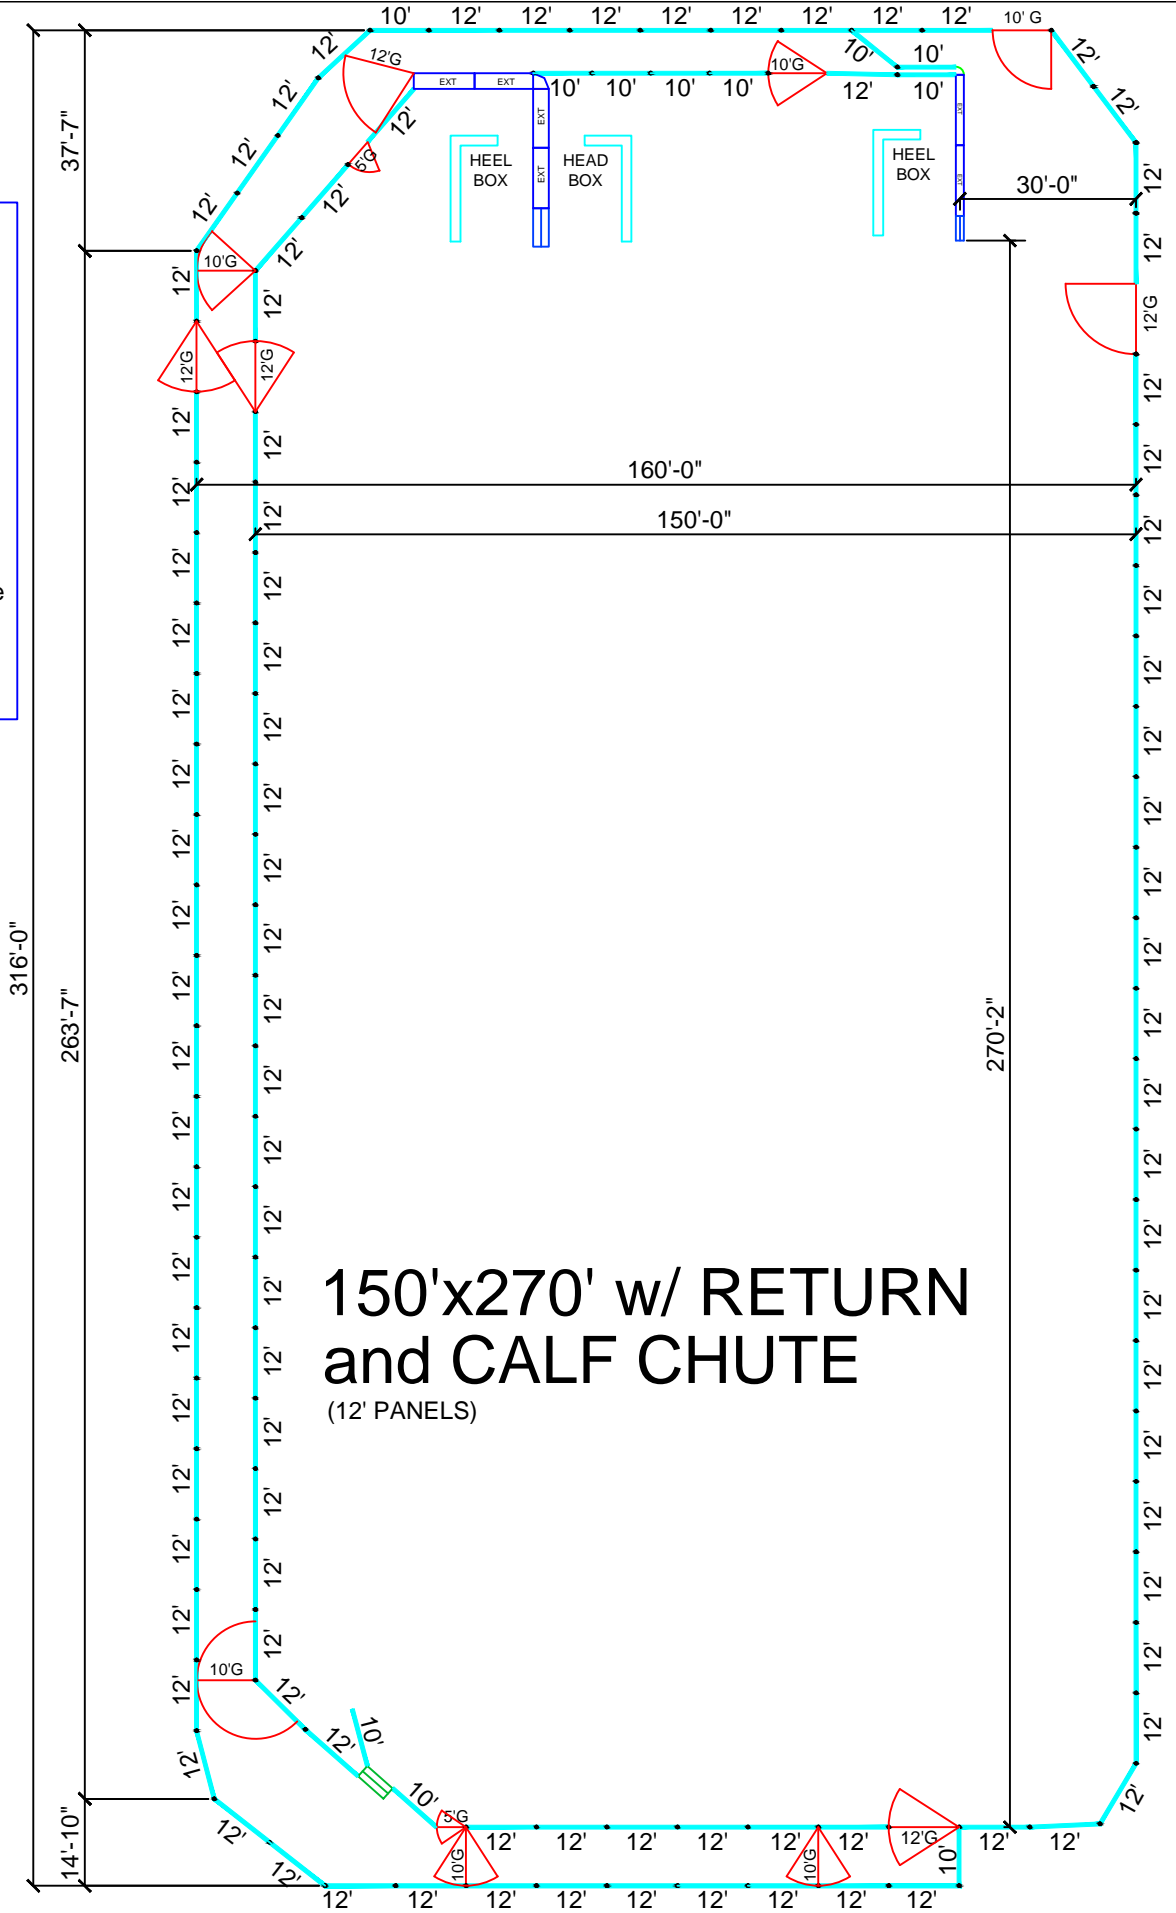

**150'x270' w/ RETURN  
and CALF CHUTE**  
(12' PANELS)