


- 54 - 12' Panels
- 7 - 10' Panels
- 3 - 16' Panels
- 2 - 6' Panel
- 1 - 12' Gates
- 2 - 4' Gates
- 1 - Roping Chute
- 1 - 3 Way Spool
- 2 - 3 Way Pin

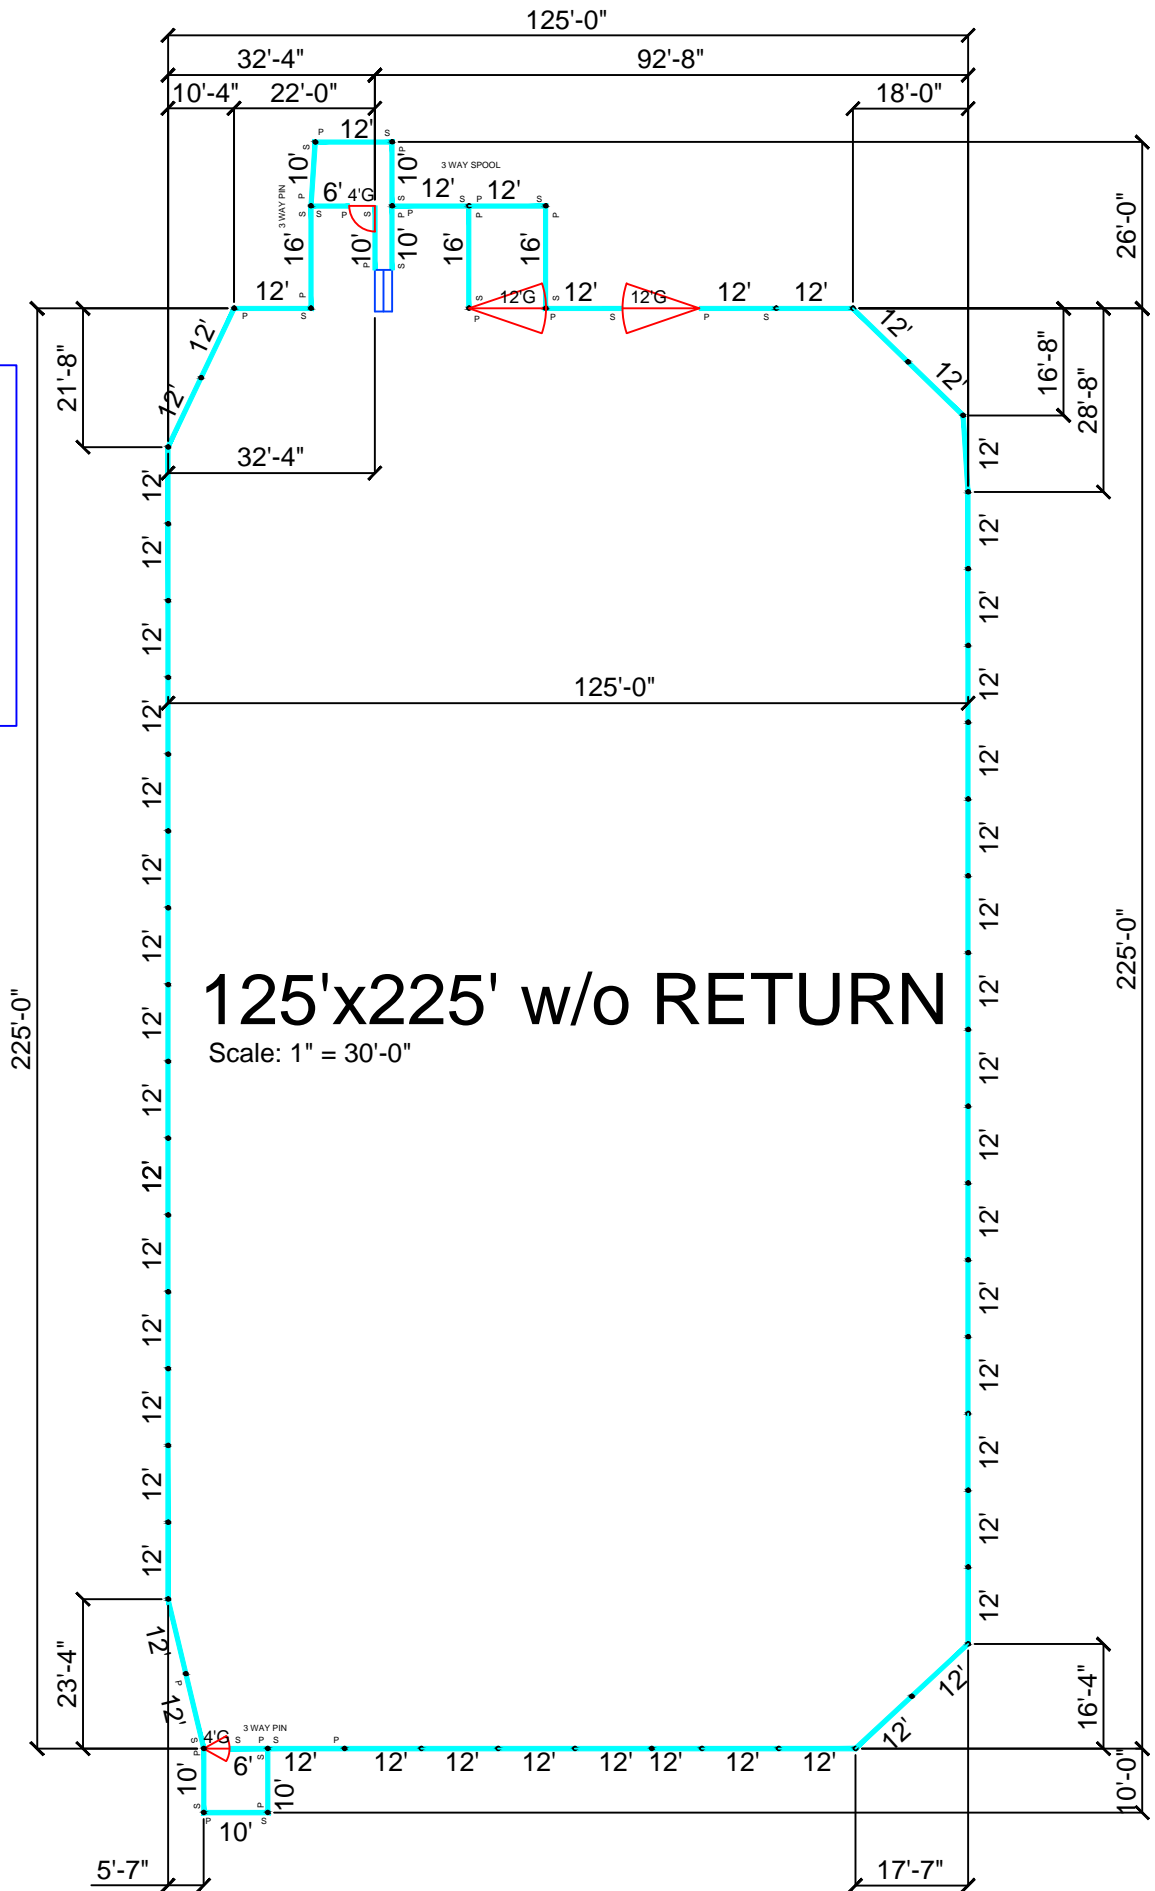

# 125'x225' w/o RETURN

Scale: 1" = 30'-0"