


# DUAL 150'x250' STEER/CALF COMBO EXCAVATION AREA

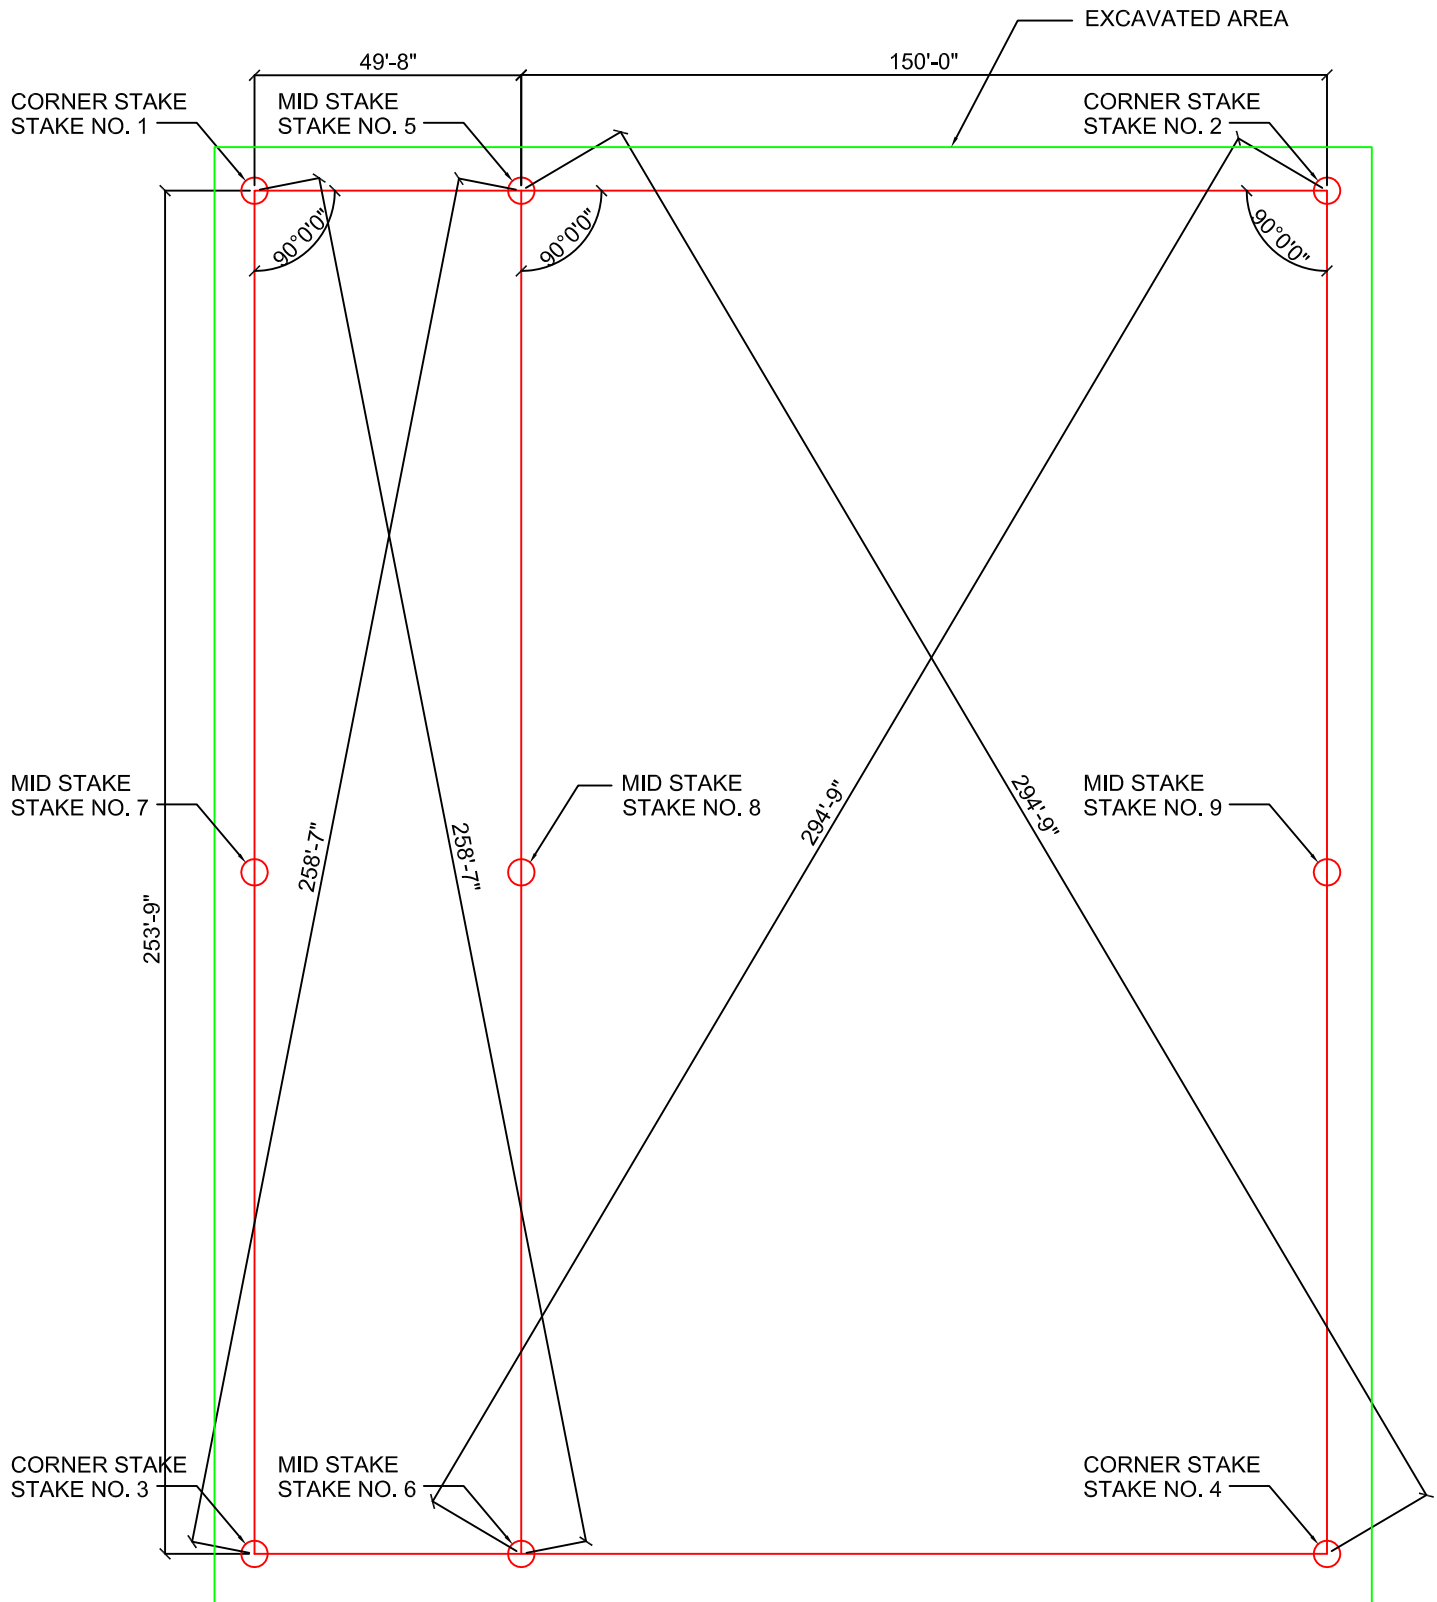

This drawing is the property of RedRiverArenas.com  
 RedRiverArenas does not authorize the reproduction or  
 conveyance of any information contained herein  
 without prior written permission.

## EXCAVATION

REDRIVERARENAS.COM

PHONE : 1-325-625-1900

TUBE-S12-22