


DUAL 150'x250' STEER/CALF COMBO W/ RETURN EXCAVATION AREA

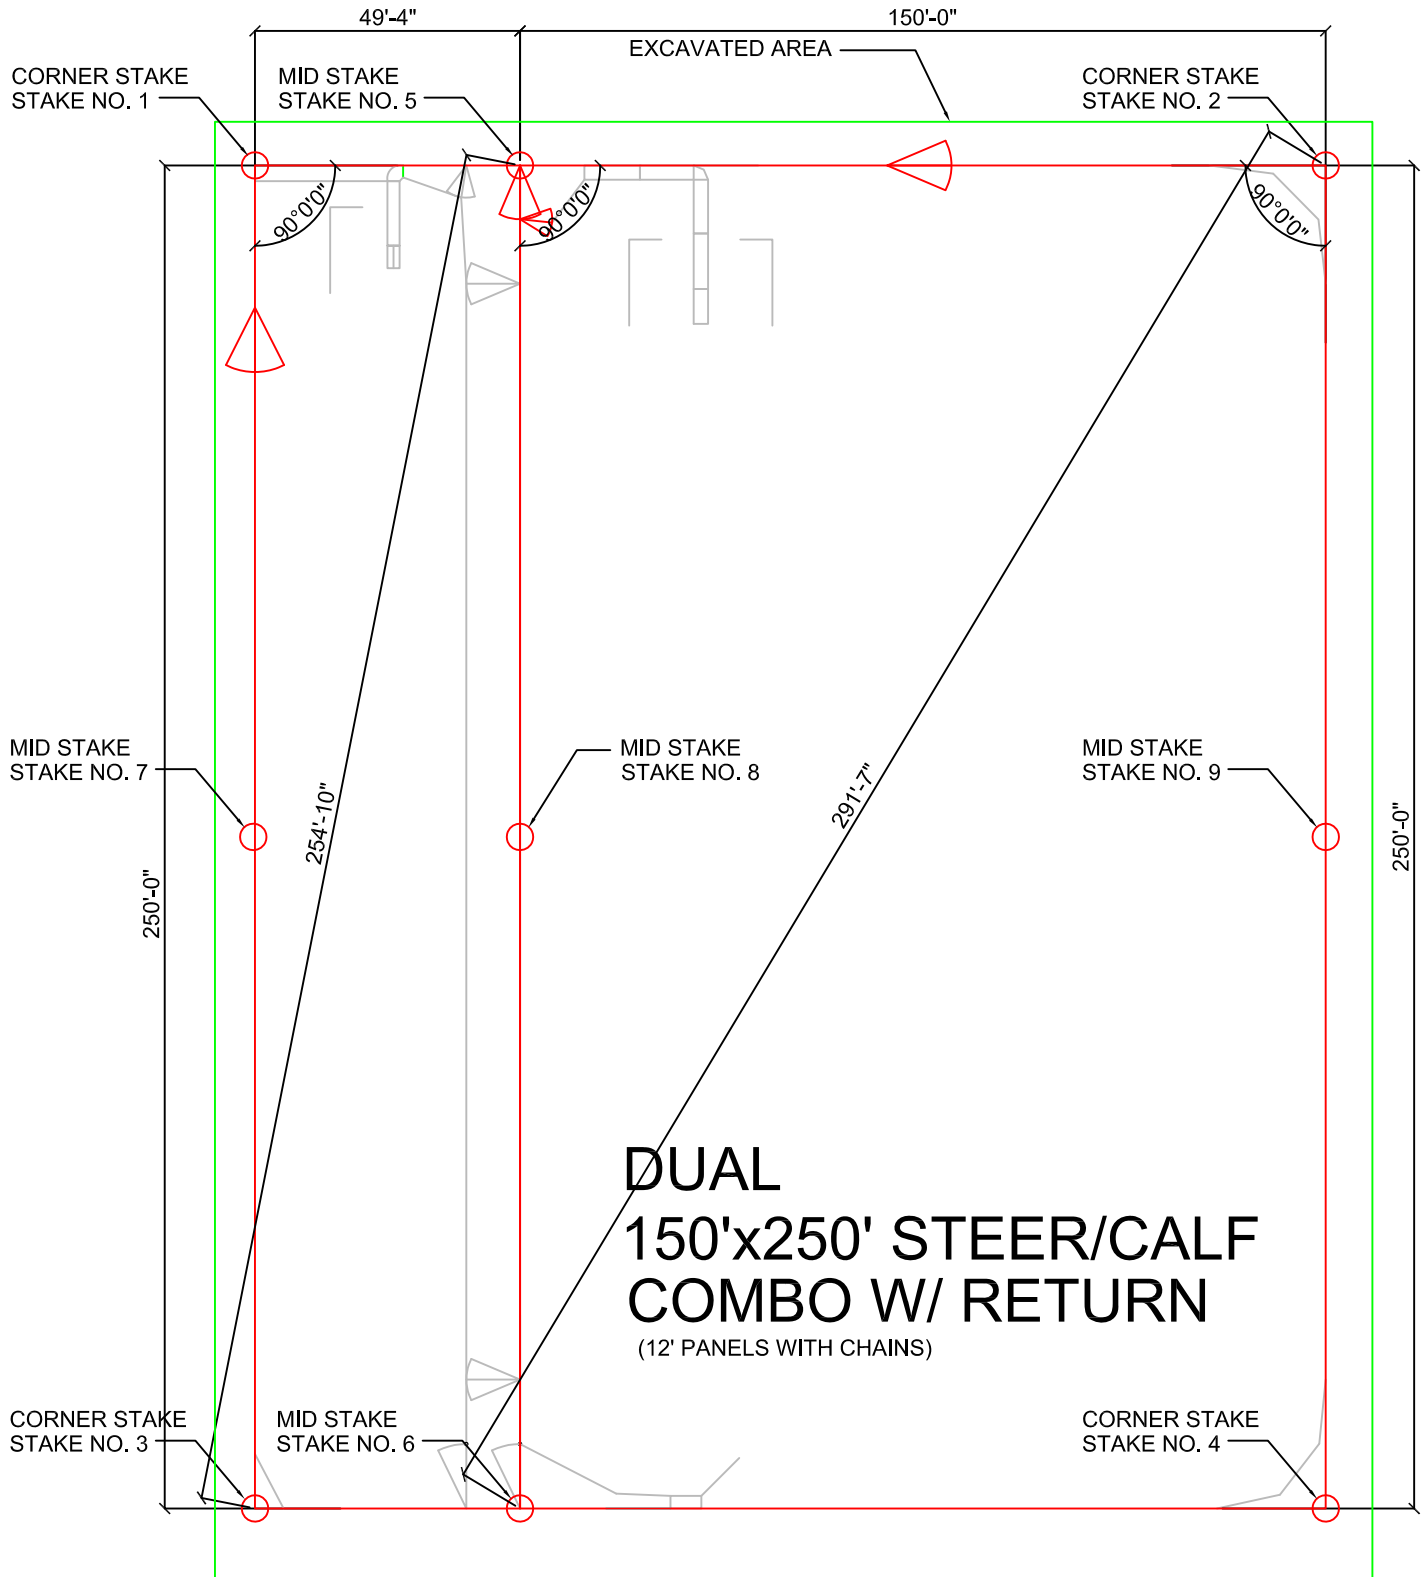

DUAL 150'x250' STEER/CALF COMBO W/ RETURN

(12' PANELS WITH CHAINS)

This drawing is the property of RedRiverArenas.com. RedRiverArenas does not authorize the reproduction or conveyance of any information contained herein without prior written permission.

EXCAVATION

REDRIVERARENAS.COM

PHONE : 1-325-625-1900

TUBE-S12-24