


- 79 - 12' Panels
- 5 - 12' Panels dc
- 1 - 16' Panels
- 2 - 10' Panels
- 1 - 10' Panels dc
- 1 - 16' Gate
- 1 - 14' Gate
- 1 - 12' Gates
- 2 - 10' Gates
- 3 - 6' Gates
- 1 - Roping Chute
- 1 - Stripping Chute
- 3 - 45° L Sections
- 4 - Sets of 10' Leadups
- 1 - Set of Head/Heel Boxes

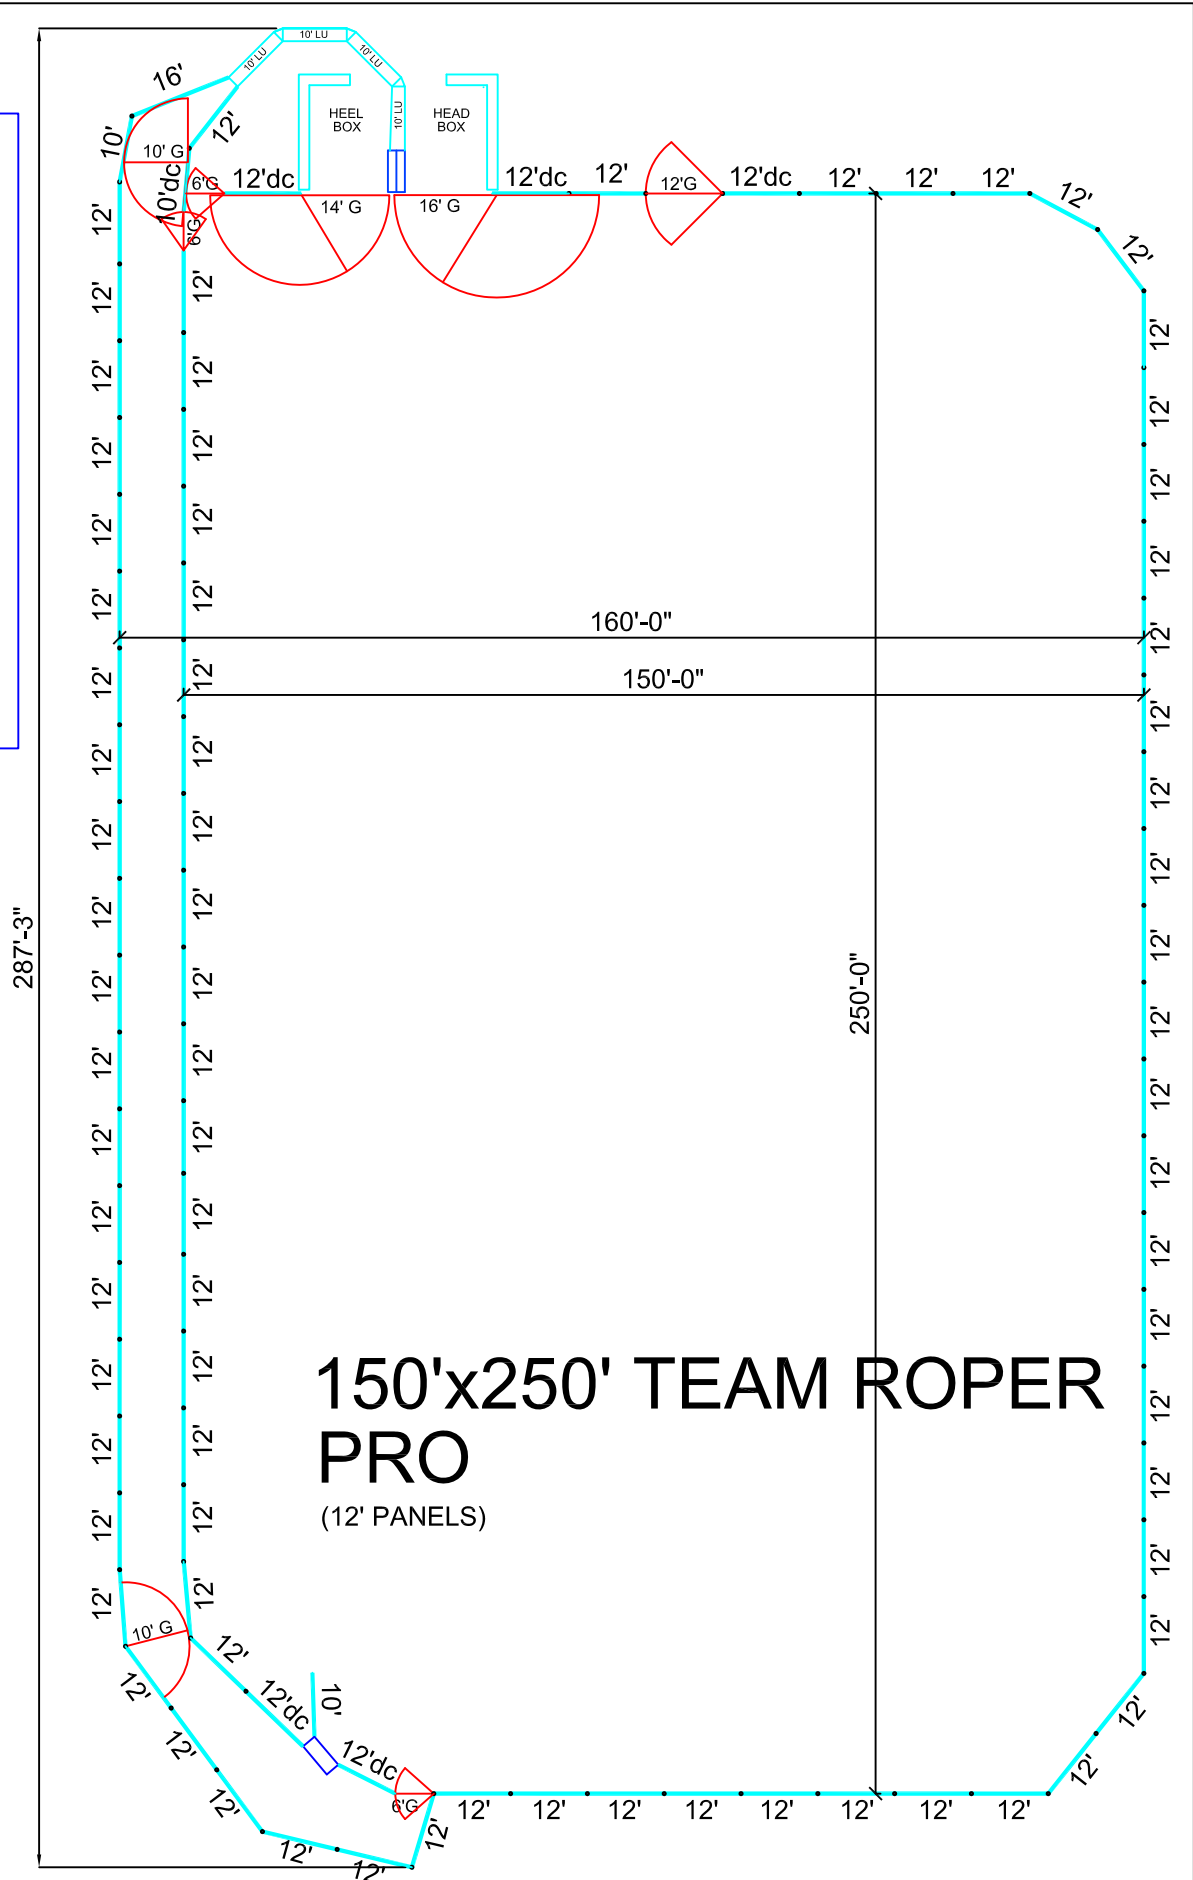

150'x250' TEAM ROPER PRO

(12' PANELS)

REV - 01/18/2020

This drawing is the property of RedRiverArenas.com. RedRiverArenas does not authorize the reproduction or conveyance of any information contained herein without prior written permission.

150' x 250' TEAM ROPER PRO

REDRIVERARENAS.COM

PHONE : 1-325-625-1900

TUBE-S12-05-WC