


- PBT SERIES PANELS
- 20 - (PBT) 12' Panels
- 4 - (PBT) 12' Panels dc
- 6 - (PBT) 10' Panels
- 1 - (PBT) 10' Panels dc
- 2 - (PBTWB) 10' Panels dc
- 9 - (PBTSS) 10' Panels dc
- 2 - (PBT) RSRP
- 2 - (WBT) 6' WT
- 2 - (WBT) 8' WT
- 8 - (WBT) 10' WT
- 1 - (WBTSS) 10' WT
- 4 - (WBTSS) 8' WT
- 4 - Bucking Chutes
- 2 - L Sections
- 6 - Slider Sections
- PHT SERIES PANELS
- 79 - (PHT) 12' Panels
- 6 - (PHT) 12' Panels dc
- 4 - (PHT) 10' Panels
- 1 - (PHT) 10' Panels dc
- 1 - (PHT) 16' Panels dc
- 2 - (PHT) 6' Panels dc
- 3 - (WHT) 10' WT
- 1 - (WHT) 6' WT
- 1 - WH06-10T
- 4 - WH06-12T
 - 1 - 16' Gate
 - 1 - 14' Gate
 - 2 - 12' Gate
 - 4 - 6' Gate
- 1 - Roping Chute
- 1 - Stripping Chute
- 5 - Extensions
- 3 - 45 Sections
- 26 - 3" U-Bars
 - 1 - Set of Head/Heel Boxes
- 147 - Posts

- 104 - PB CLAMP
- 6 - PB TO PH SWIVEL
- 4 - PB TO PH
- 64 - J-HOOKS
- 172 - PH CLAMP
- 36 - PH CLAMP SWIVEL

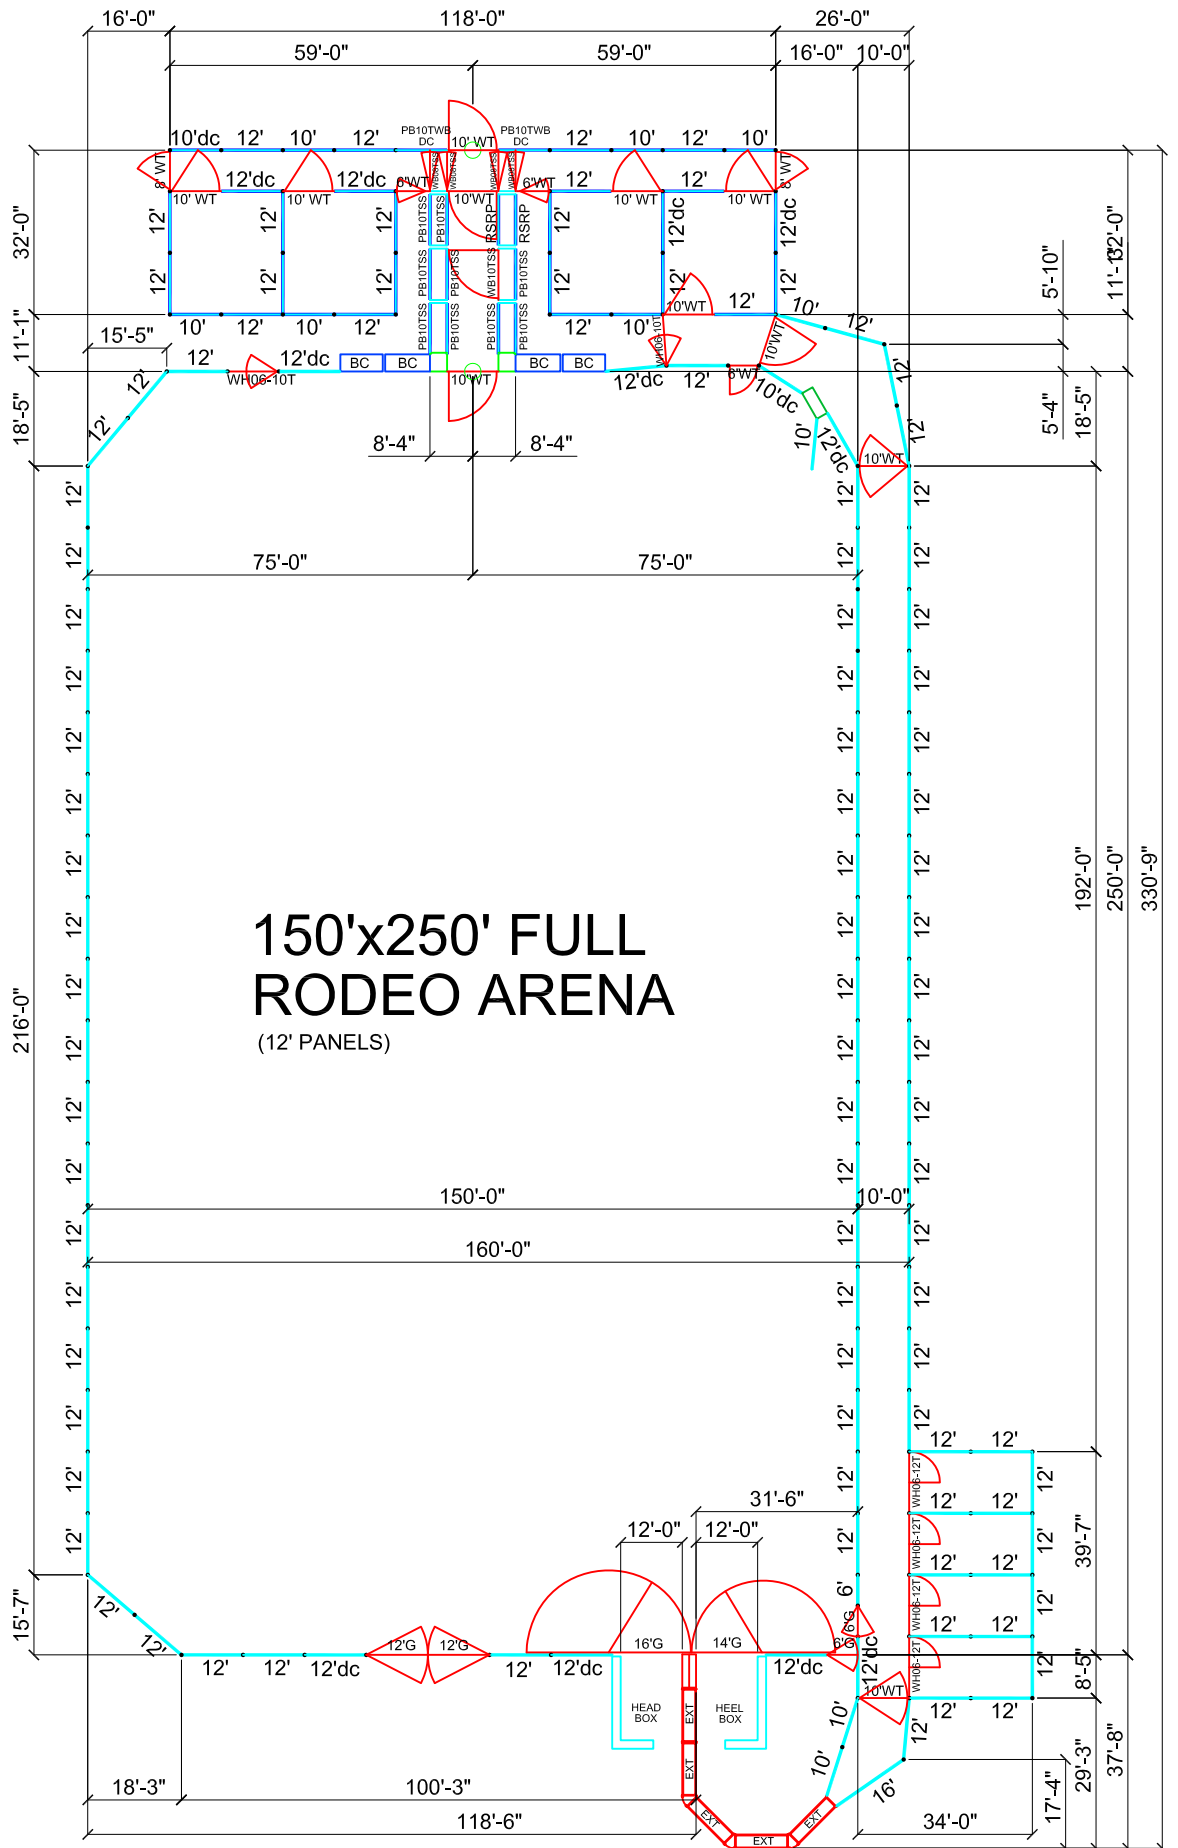

This drawing is the property of RedRiverArenas.com. RedRiverArenas does not authorize the reproduction or conveyance of any information contained herein without prior written permission.

150' X 250' FULL RODEO ARENA

REDRIVERARENAS.COM

PHONE : 1-325-625-1900

TUBE-S12-FULL