


- 33 - 16' Panels
- 3 - 16' Panels dc
- 8 - 12' Panels
- 4 - 10' Panels
- 2 - 10' Panels dc
- 1 - 6' Panels
- 3 - 12' Gates
- 2 - 10' Gates
- 1 - Roping Chute
- 1 - Stripping Chute

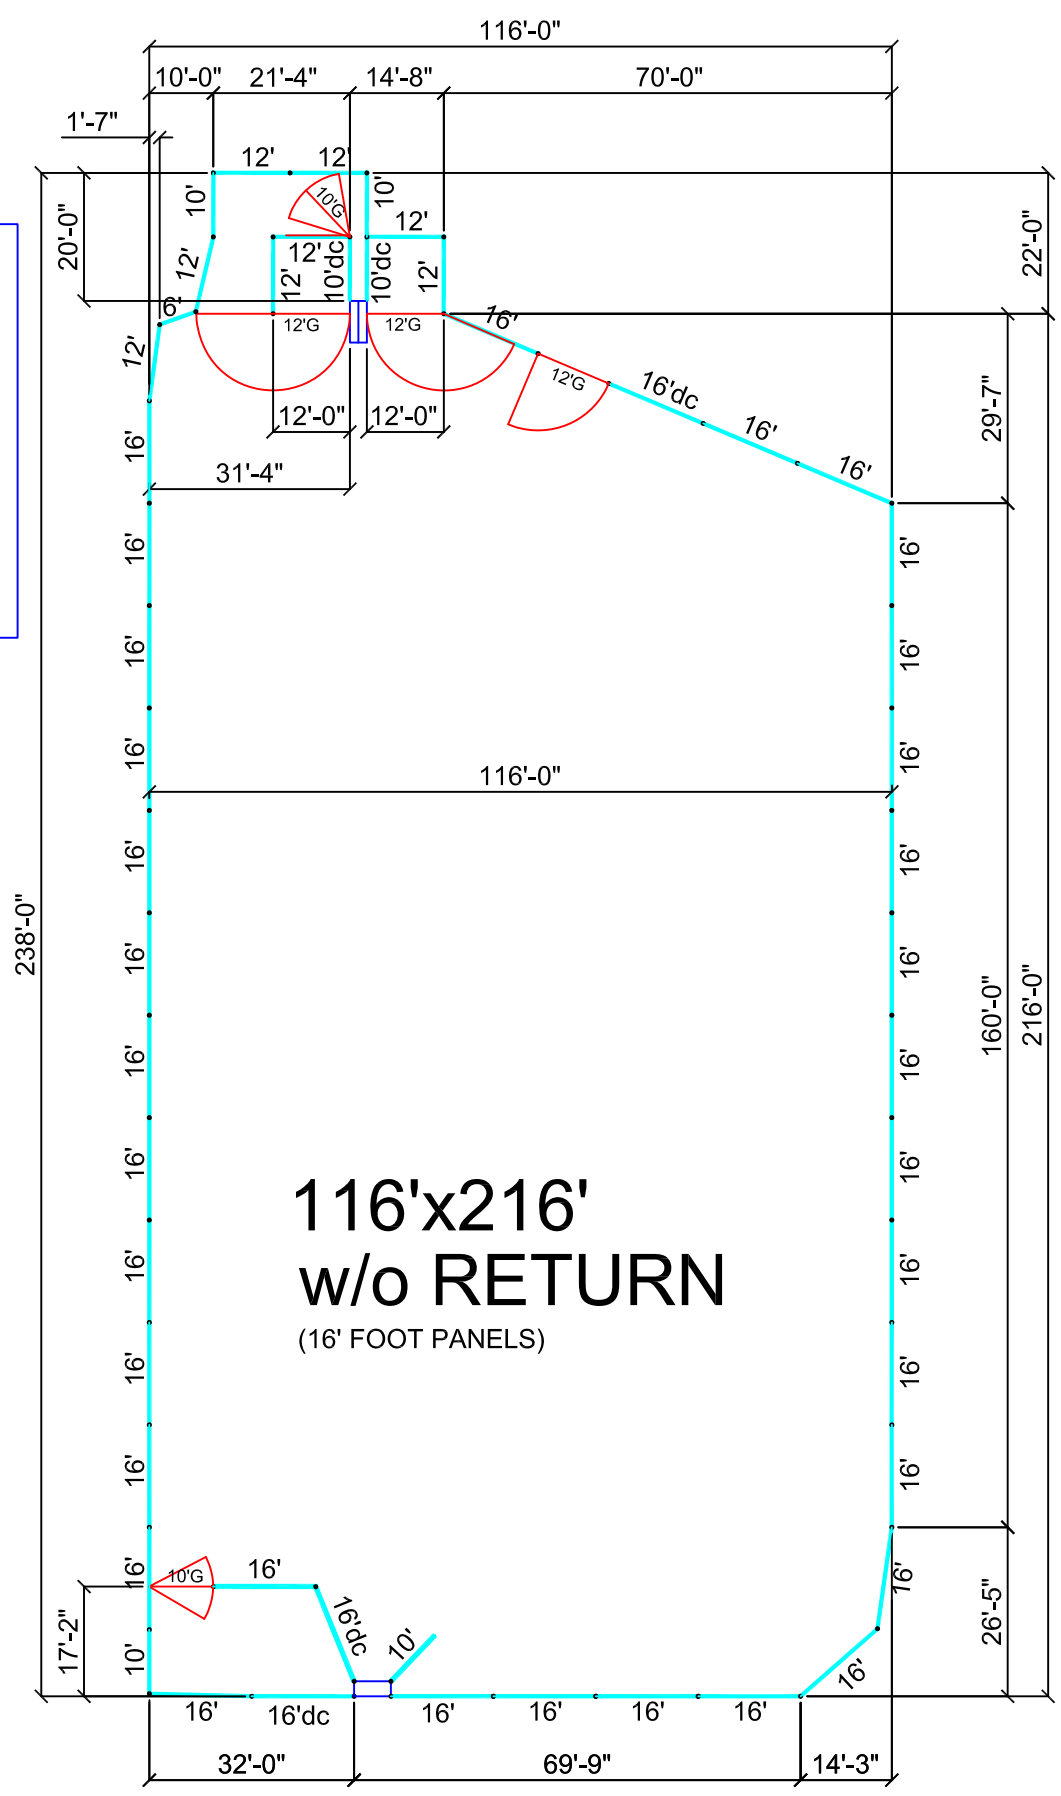

**116'x216'**  
**w/o RETURN**  
 (16' FOOT PANELS)

REV - 01/18/2020

This drawing is the property of RedRiverArenas.com. RedRiverArenas does not authorize the reproduction or conveyance of any information contained herein without prior written permission.

**COWBOY BUDGET 116' x 216' w/o RETURN**

REDRIVERARENAS.COM    PHONE : 1-325-625-1900    TUBE-S16-00CS