


- 57 - 16' Panels
- 5 - 16' Panels dc
- 1 - 12' Panels
- 1 - 10' Panels
- 1 - 6' Panels
- 2 - 6' Panels dc
- 2 - 16' Gates
- 1 - 14' Gates
- 2 - 10' Gates
- 3 - 6' Gates
- 1 - Roping Chute
- 1 - Stripping Chute
- 4 - Sets of 10' Leadups
- 3 - 45 L Sections
- 1 - Set of Head/Heel Boxes

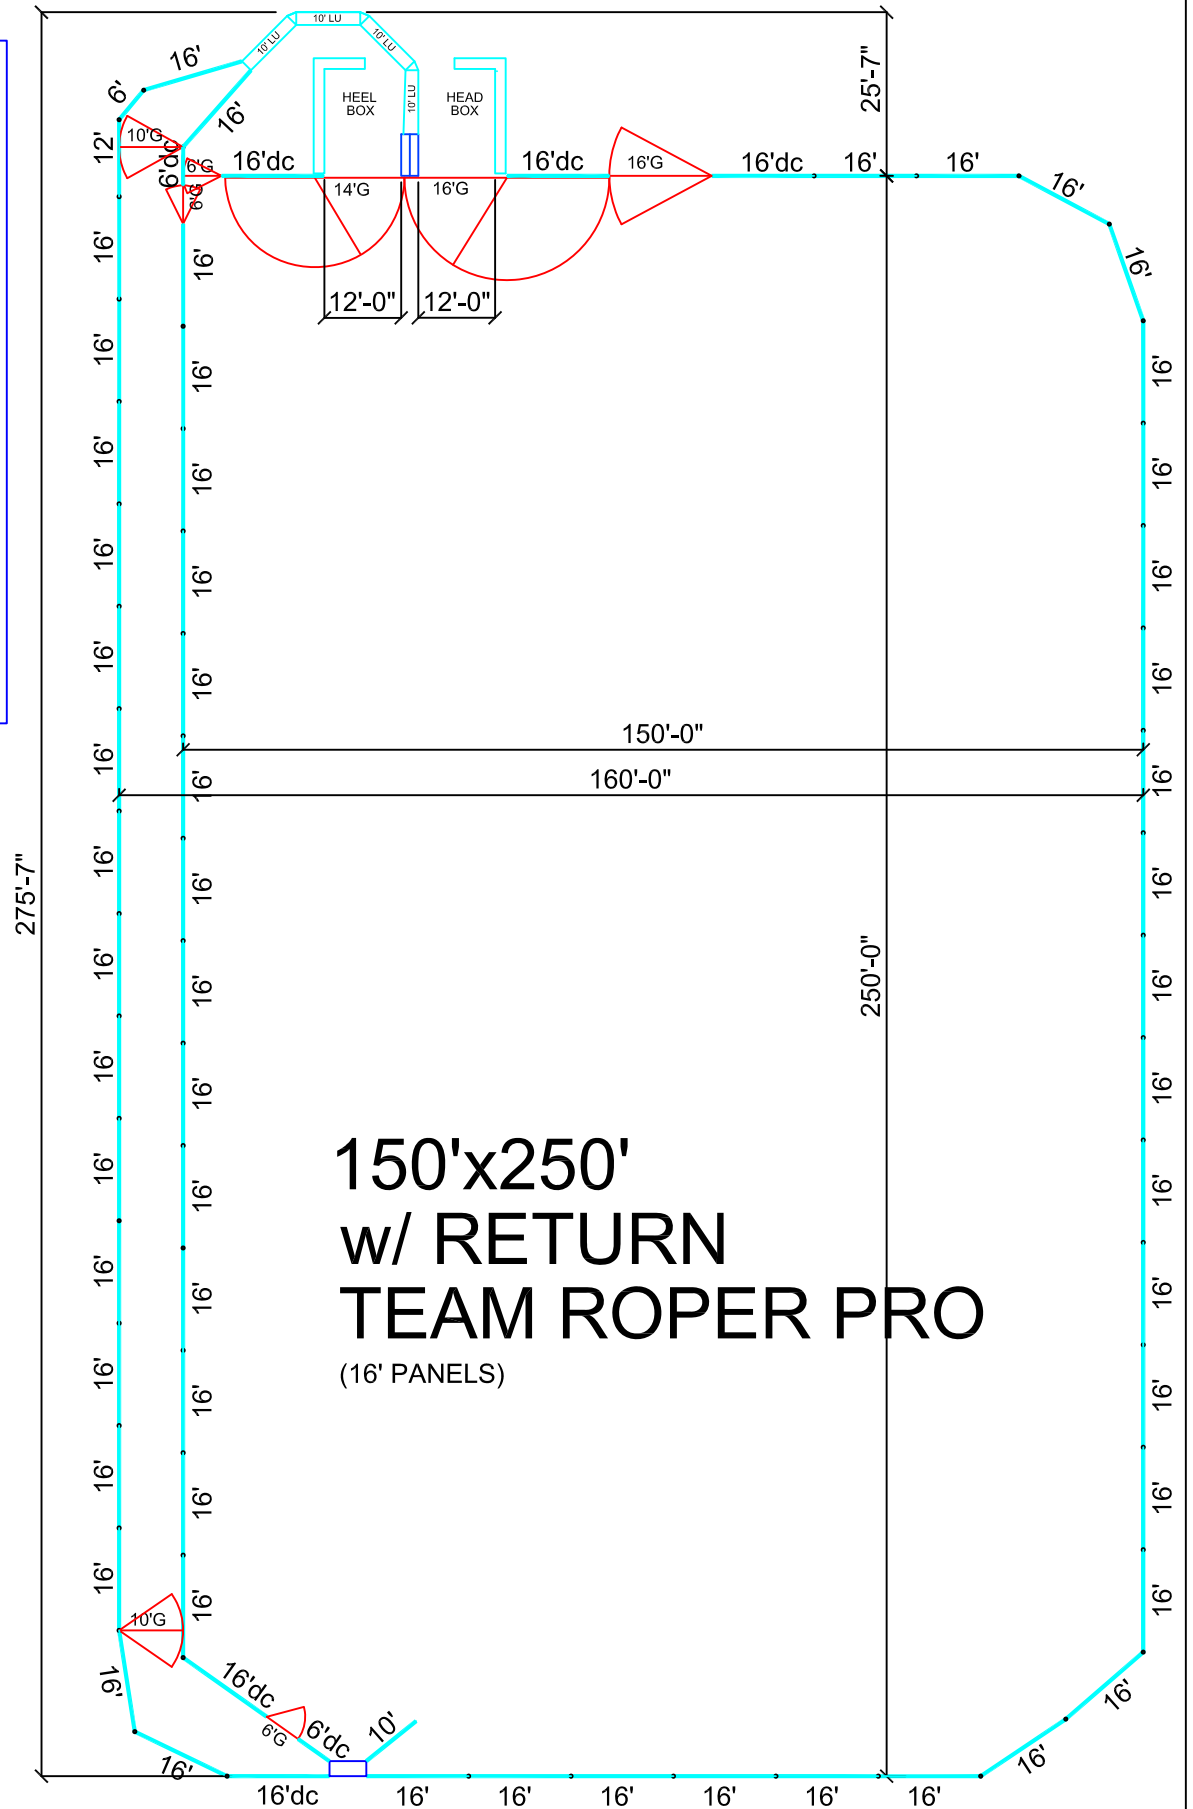

REV - 01/18/2020

This drawing is the property of RedRiverArenas.com. RedRiverArenas does not authorize the reproduction or conveyance of any information contained herein without prior written permission.

ROPING ARENA 150'x250' w/ RETURN

REDRIVERARENAS.COM

PHONE : 1-325-625-1900

TUBE-S16-05-WC