


- 55 - 16' Panels
- 3 - 16' Panels dc
- 3 - 12' Panels
- 3 - 12' Panels dc
- 3 - 10' Panels
- 2 - 10' Panels dc
- 3 - 1/2 L Sections
- 2 - 16' Gate
- 1 - 14' Gate
- 1 - 12' Gate
- 2 - 10' Gates
- 4 - 6' Gates

- 1 - Roping Chute
- 1 - Stripping Chute

- 4 - Sets of 10' Leadups
- 1 - Set of Head/Heel Boxes

- 1 - Heel Box
- 1 - Calf Roping Chute
- 2 - Calf Extensions
- 1 - Calf 90°-Section

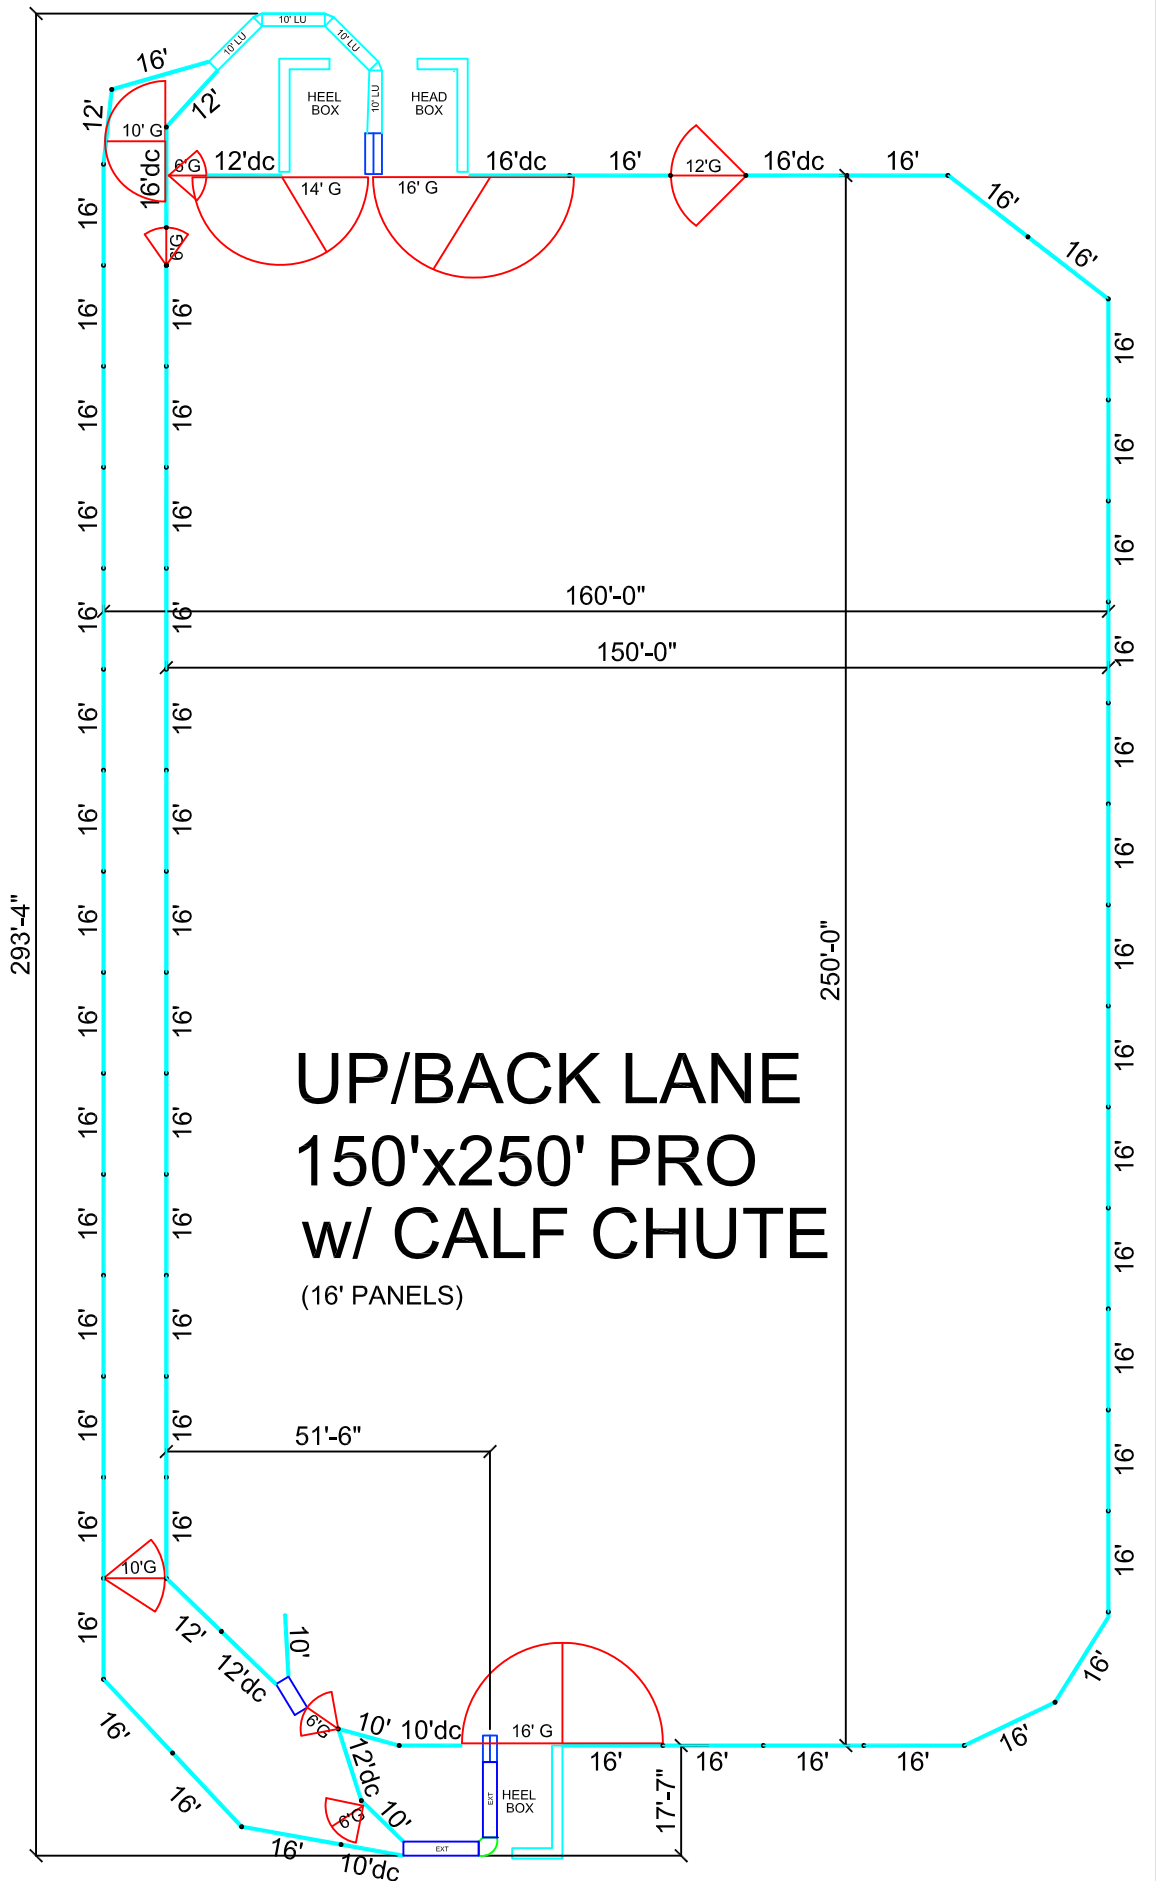

This drawing is the property of RedRiverArenas.com. RedRiverArenas does not authorize the reproduction or conveyance of any information contained herein without prior written permission.

UP/BACK 150' X 250' PRO w/ CALF CHUTE

REDRIVERARENAS.COM

PHONE : 1-325-625-1900

TUBE-S16-21